




1b H/PWL PIPING ISOMETRIC
N.T.S.

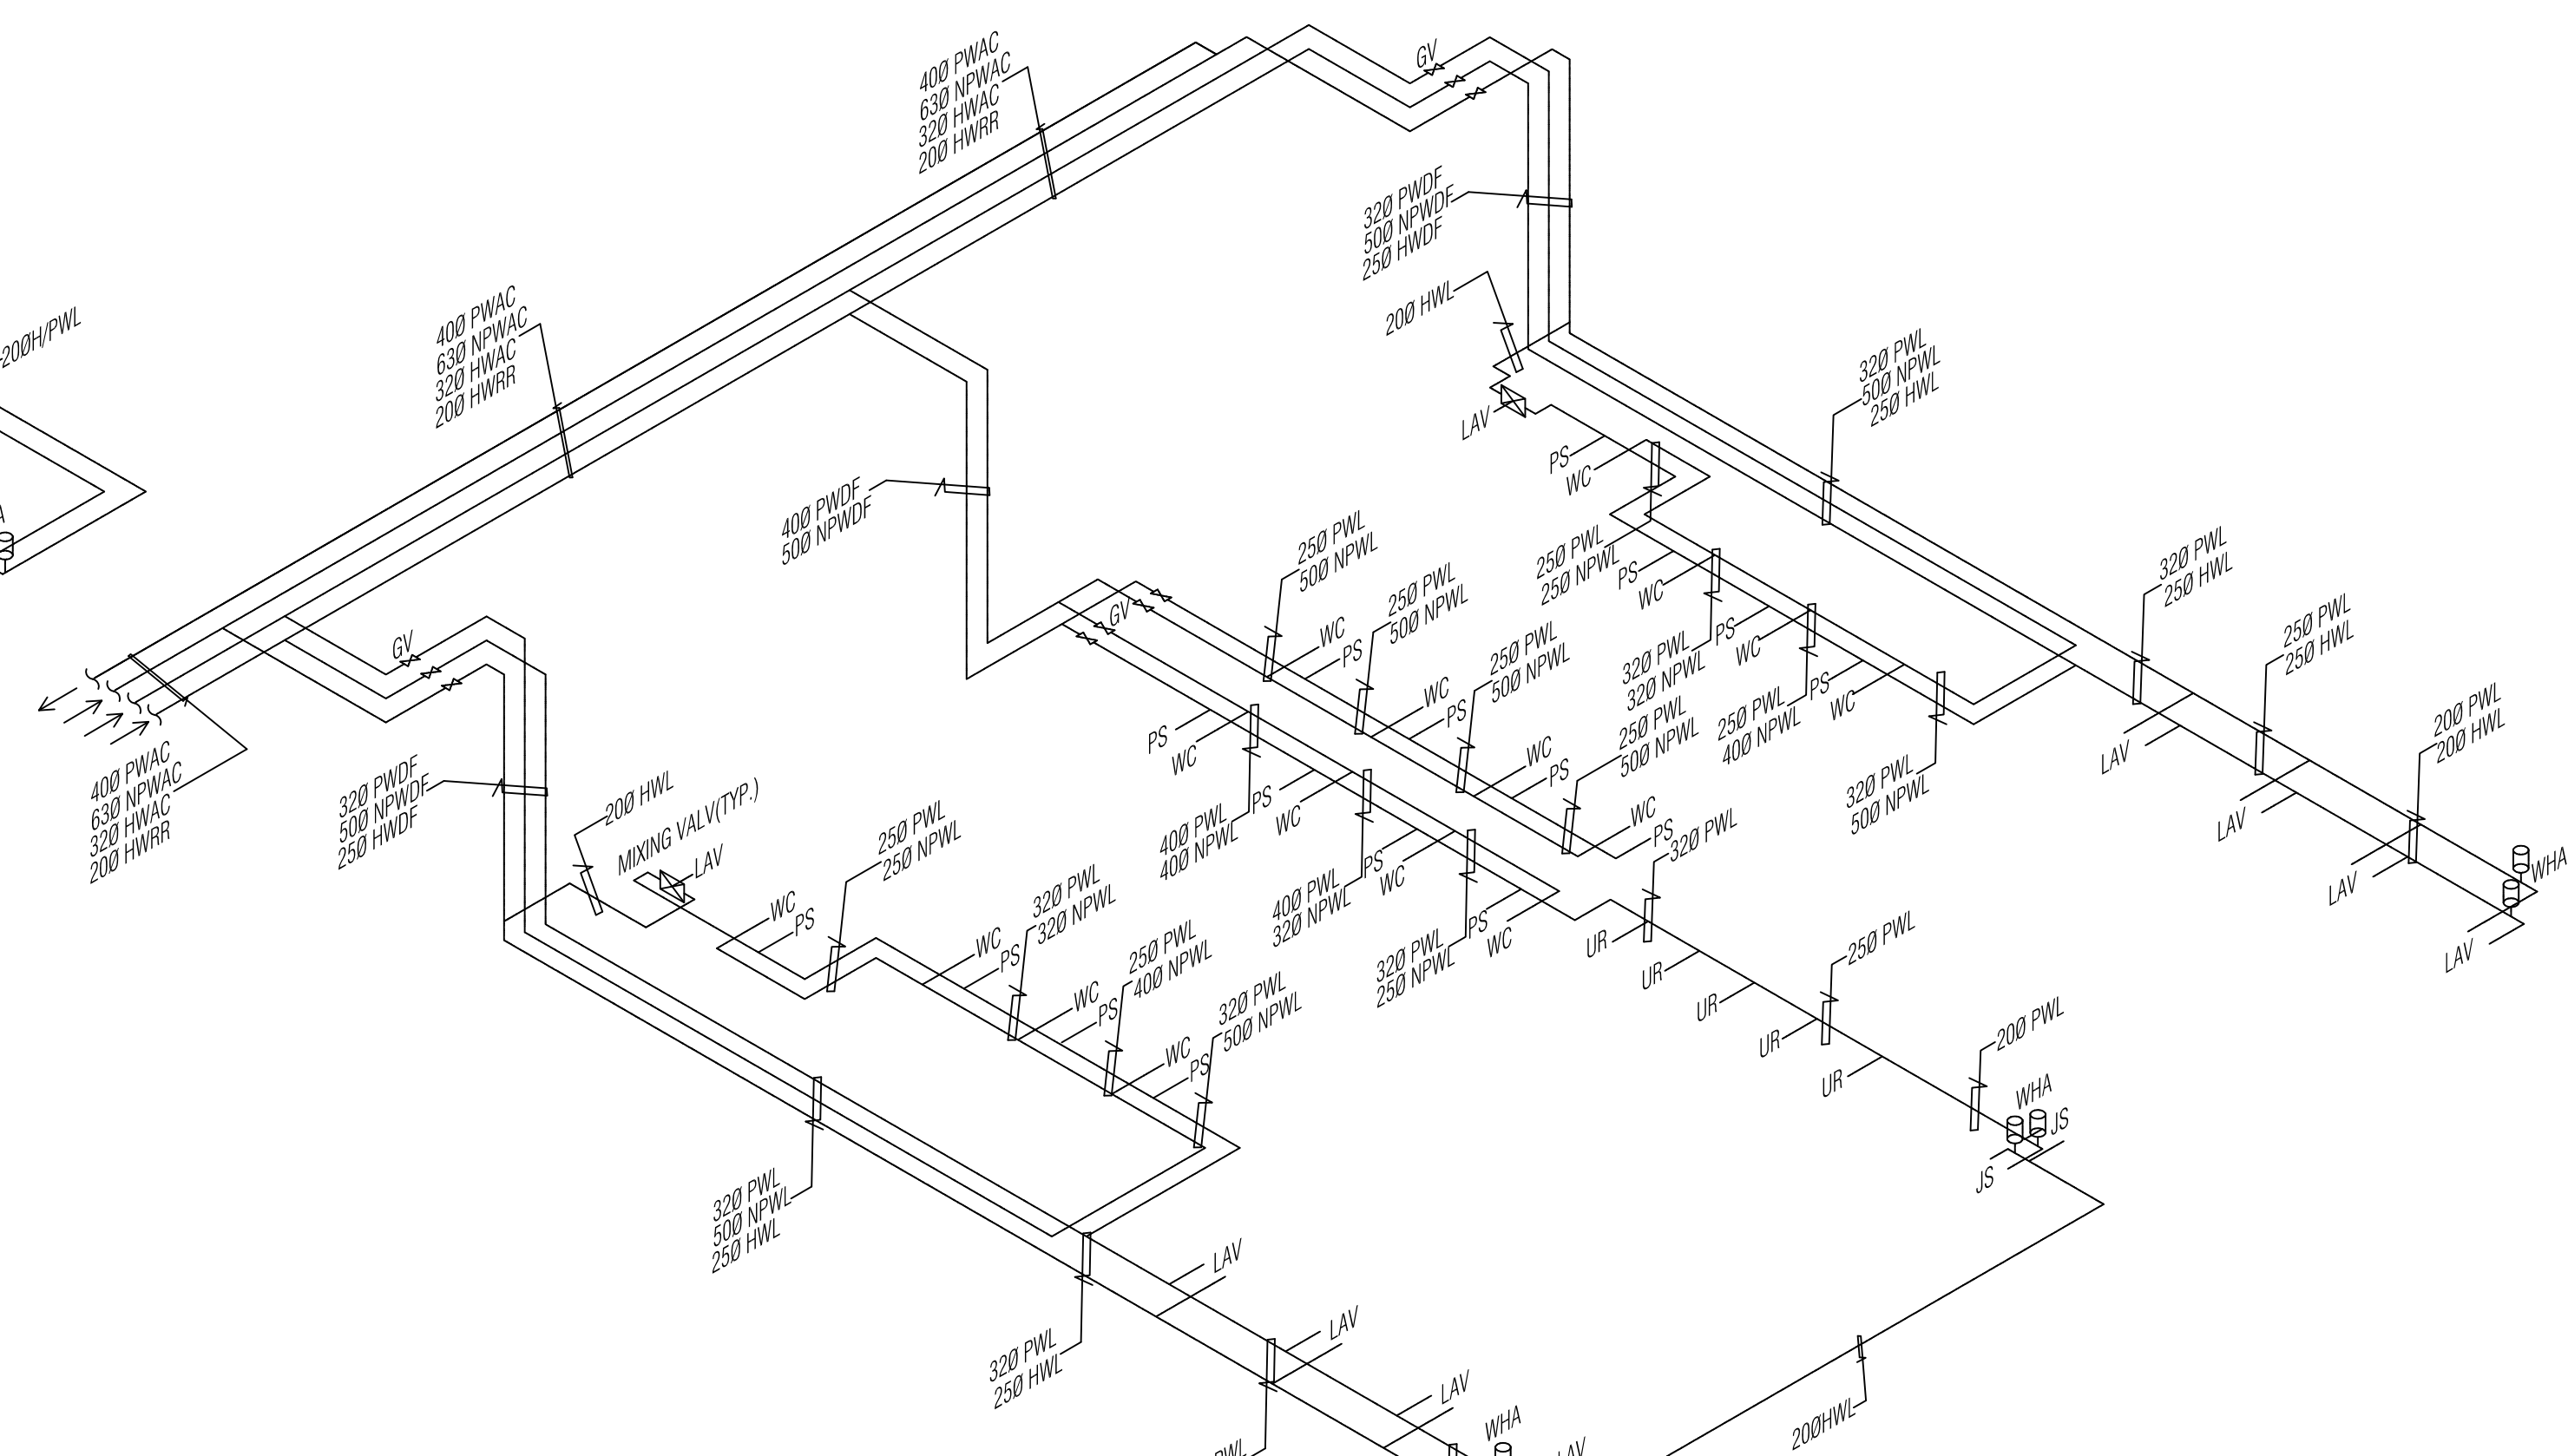


2b H/PWL PIPING ISOMETRIC
N.T.S.

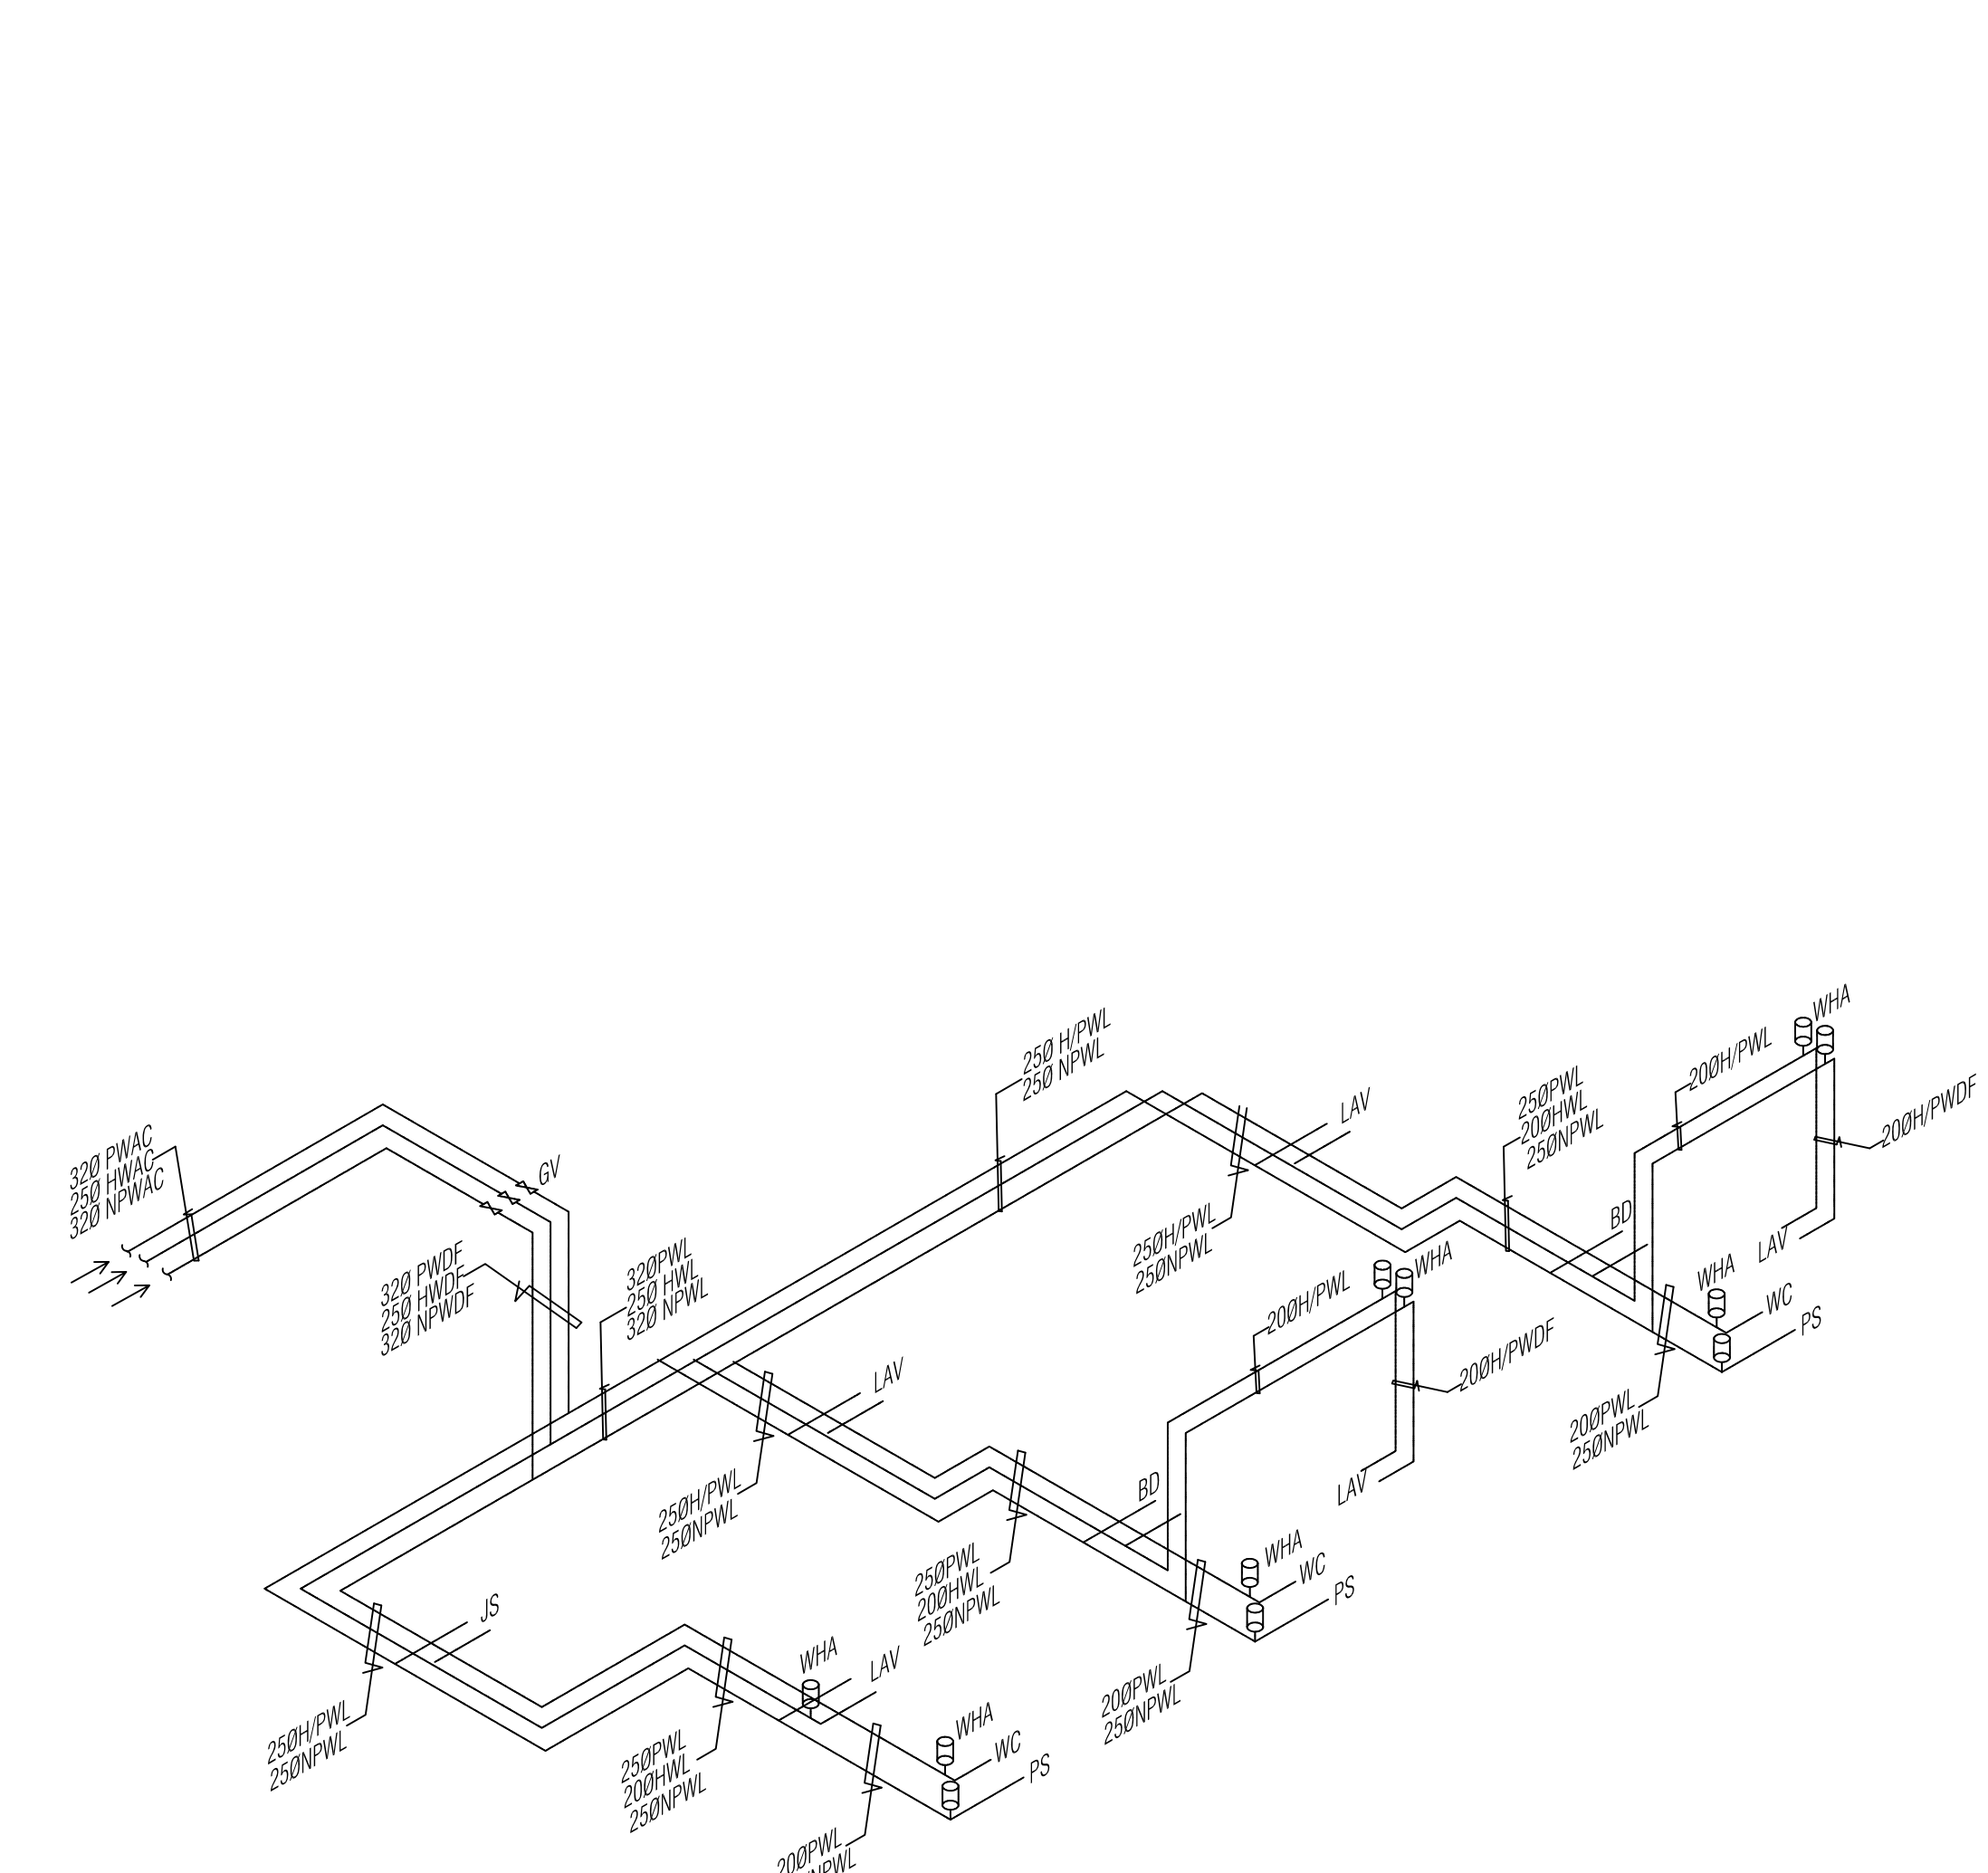


3b H/PWL PIPING ISOMETRIC
N.T.S.

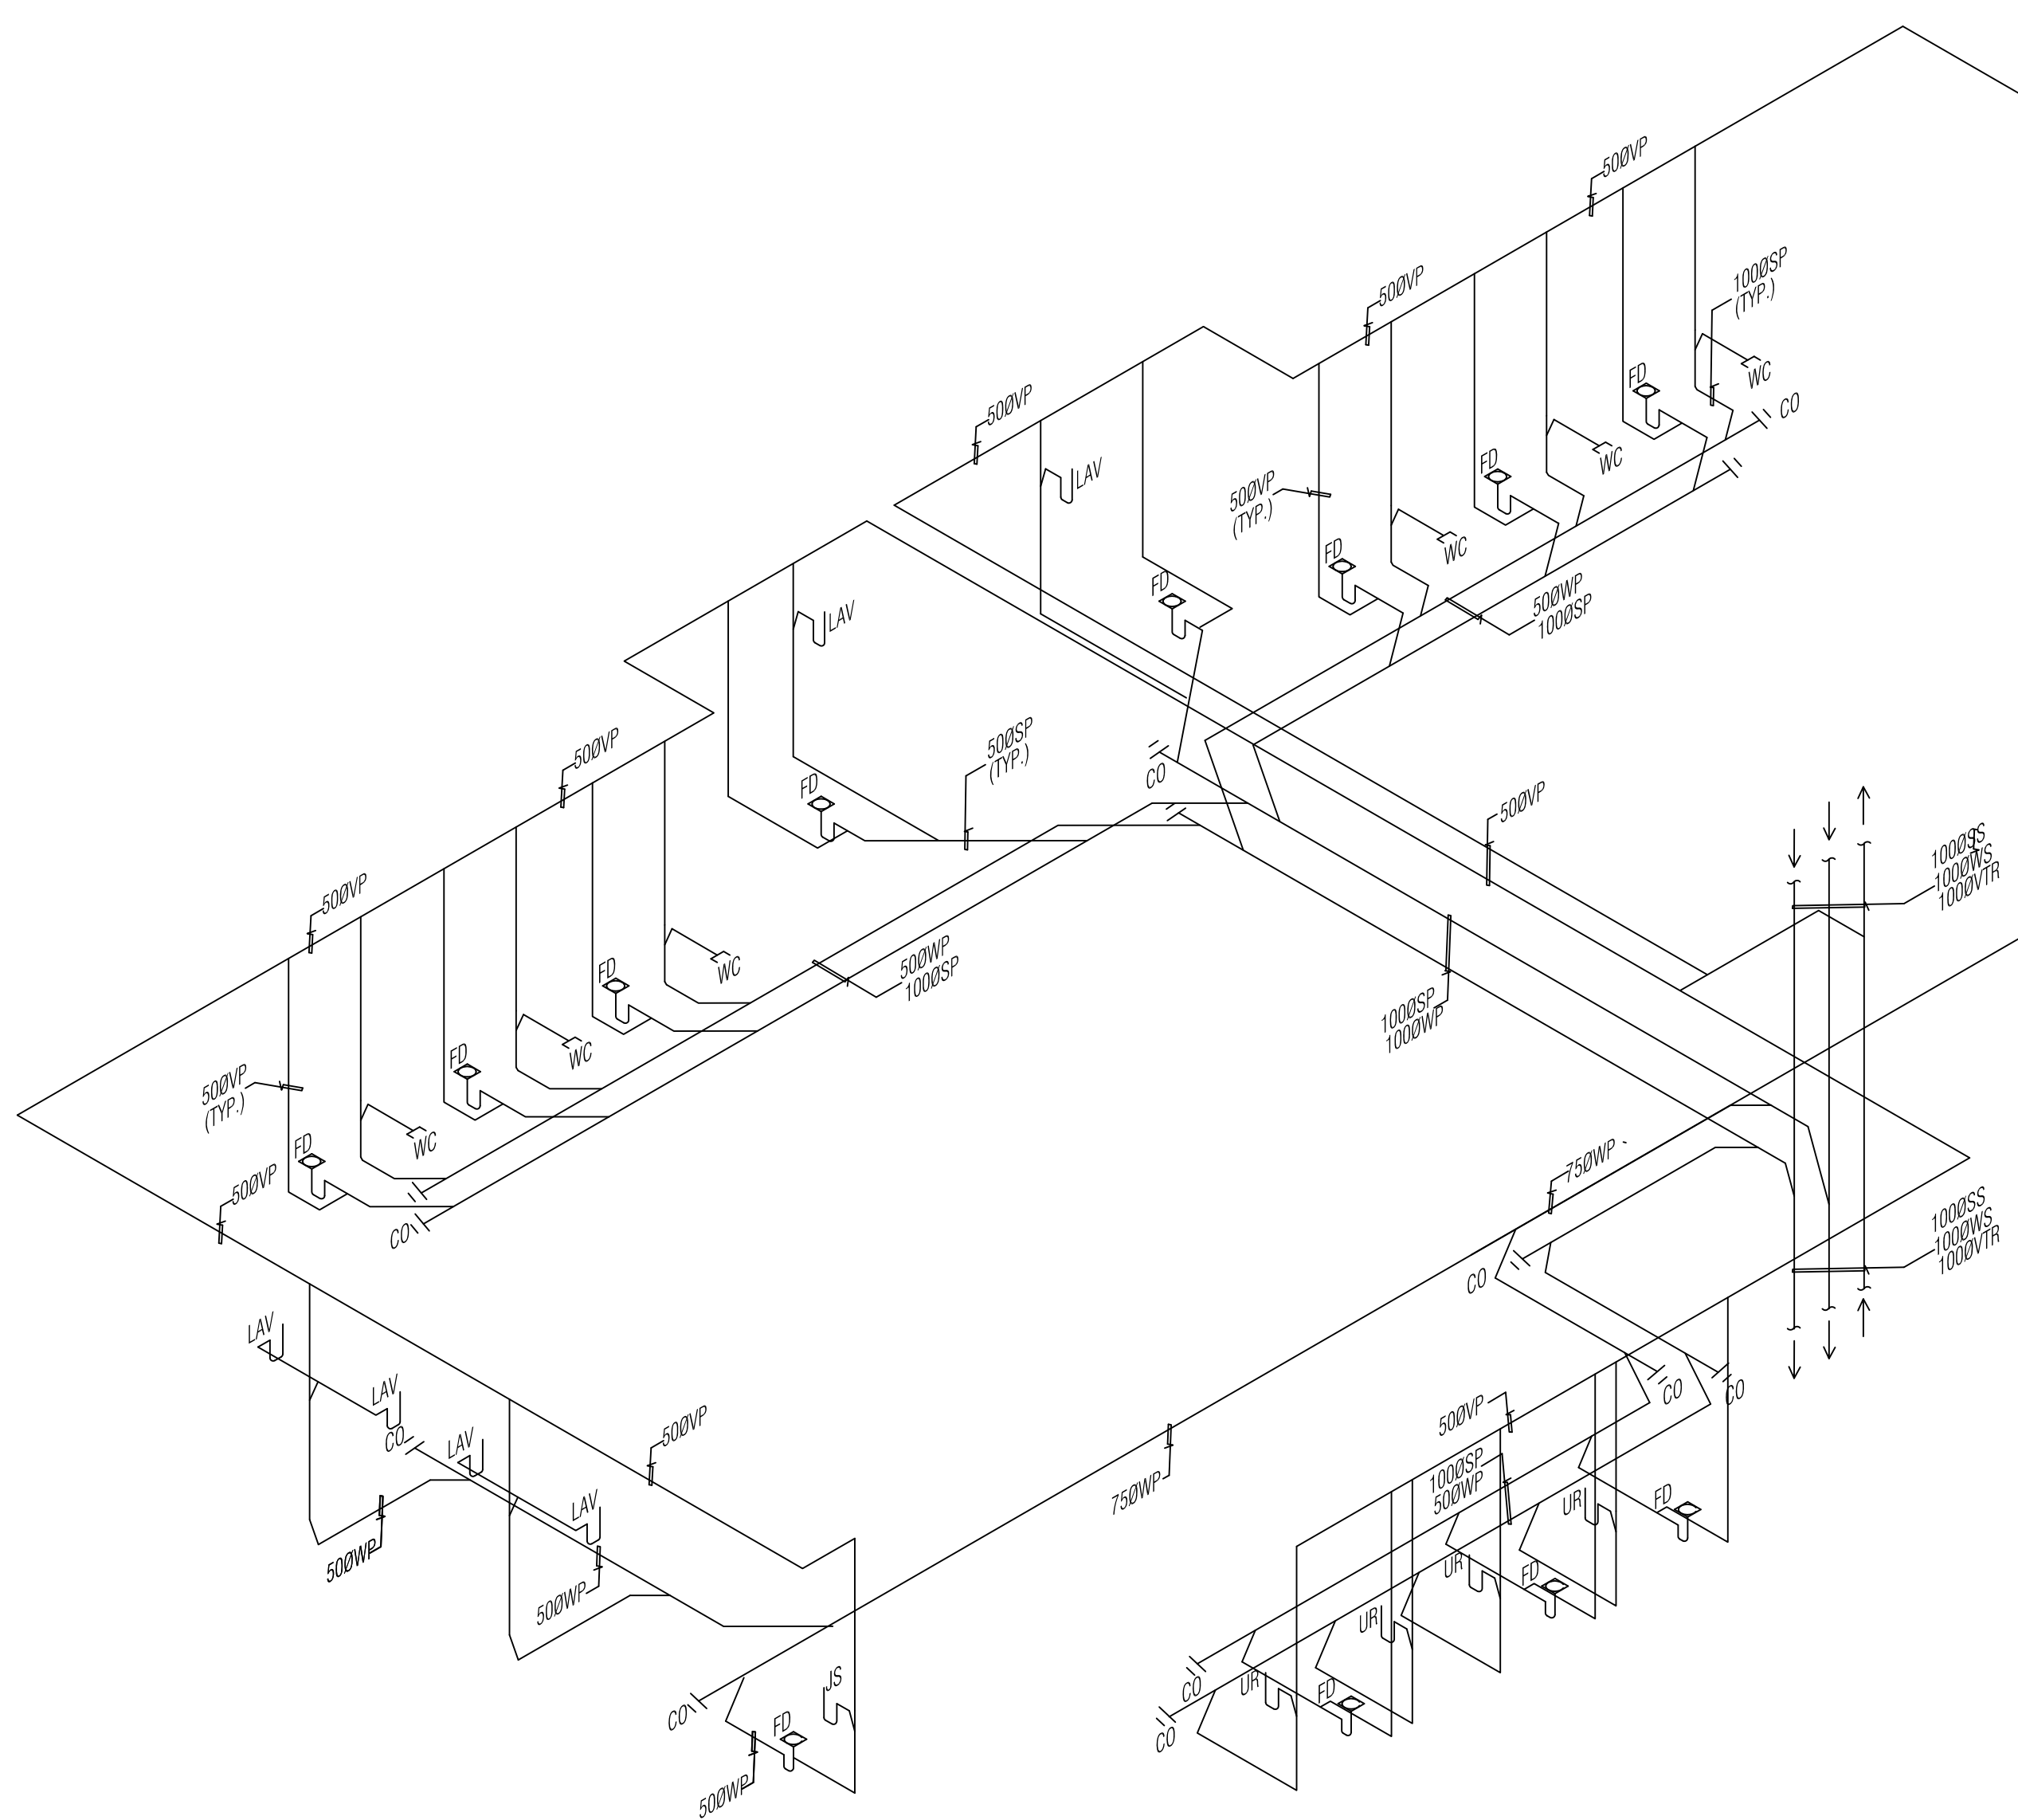


1a DWV PIPING ISOMETRIC
N.T.S.

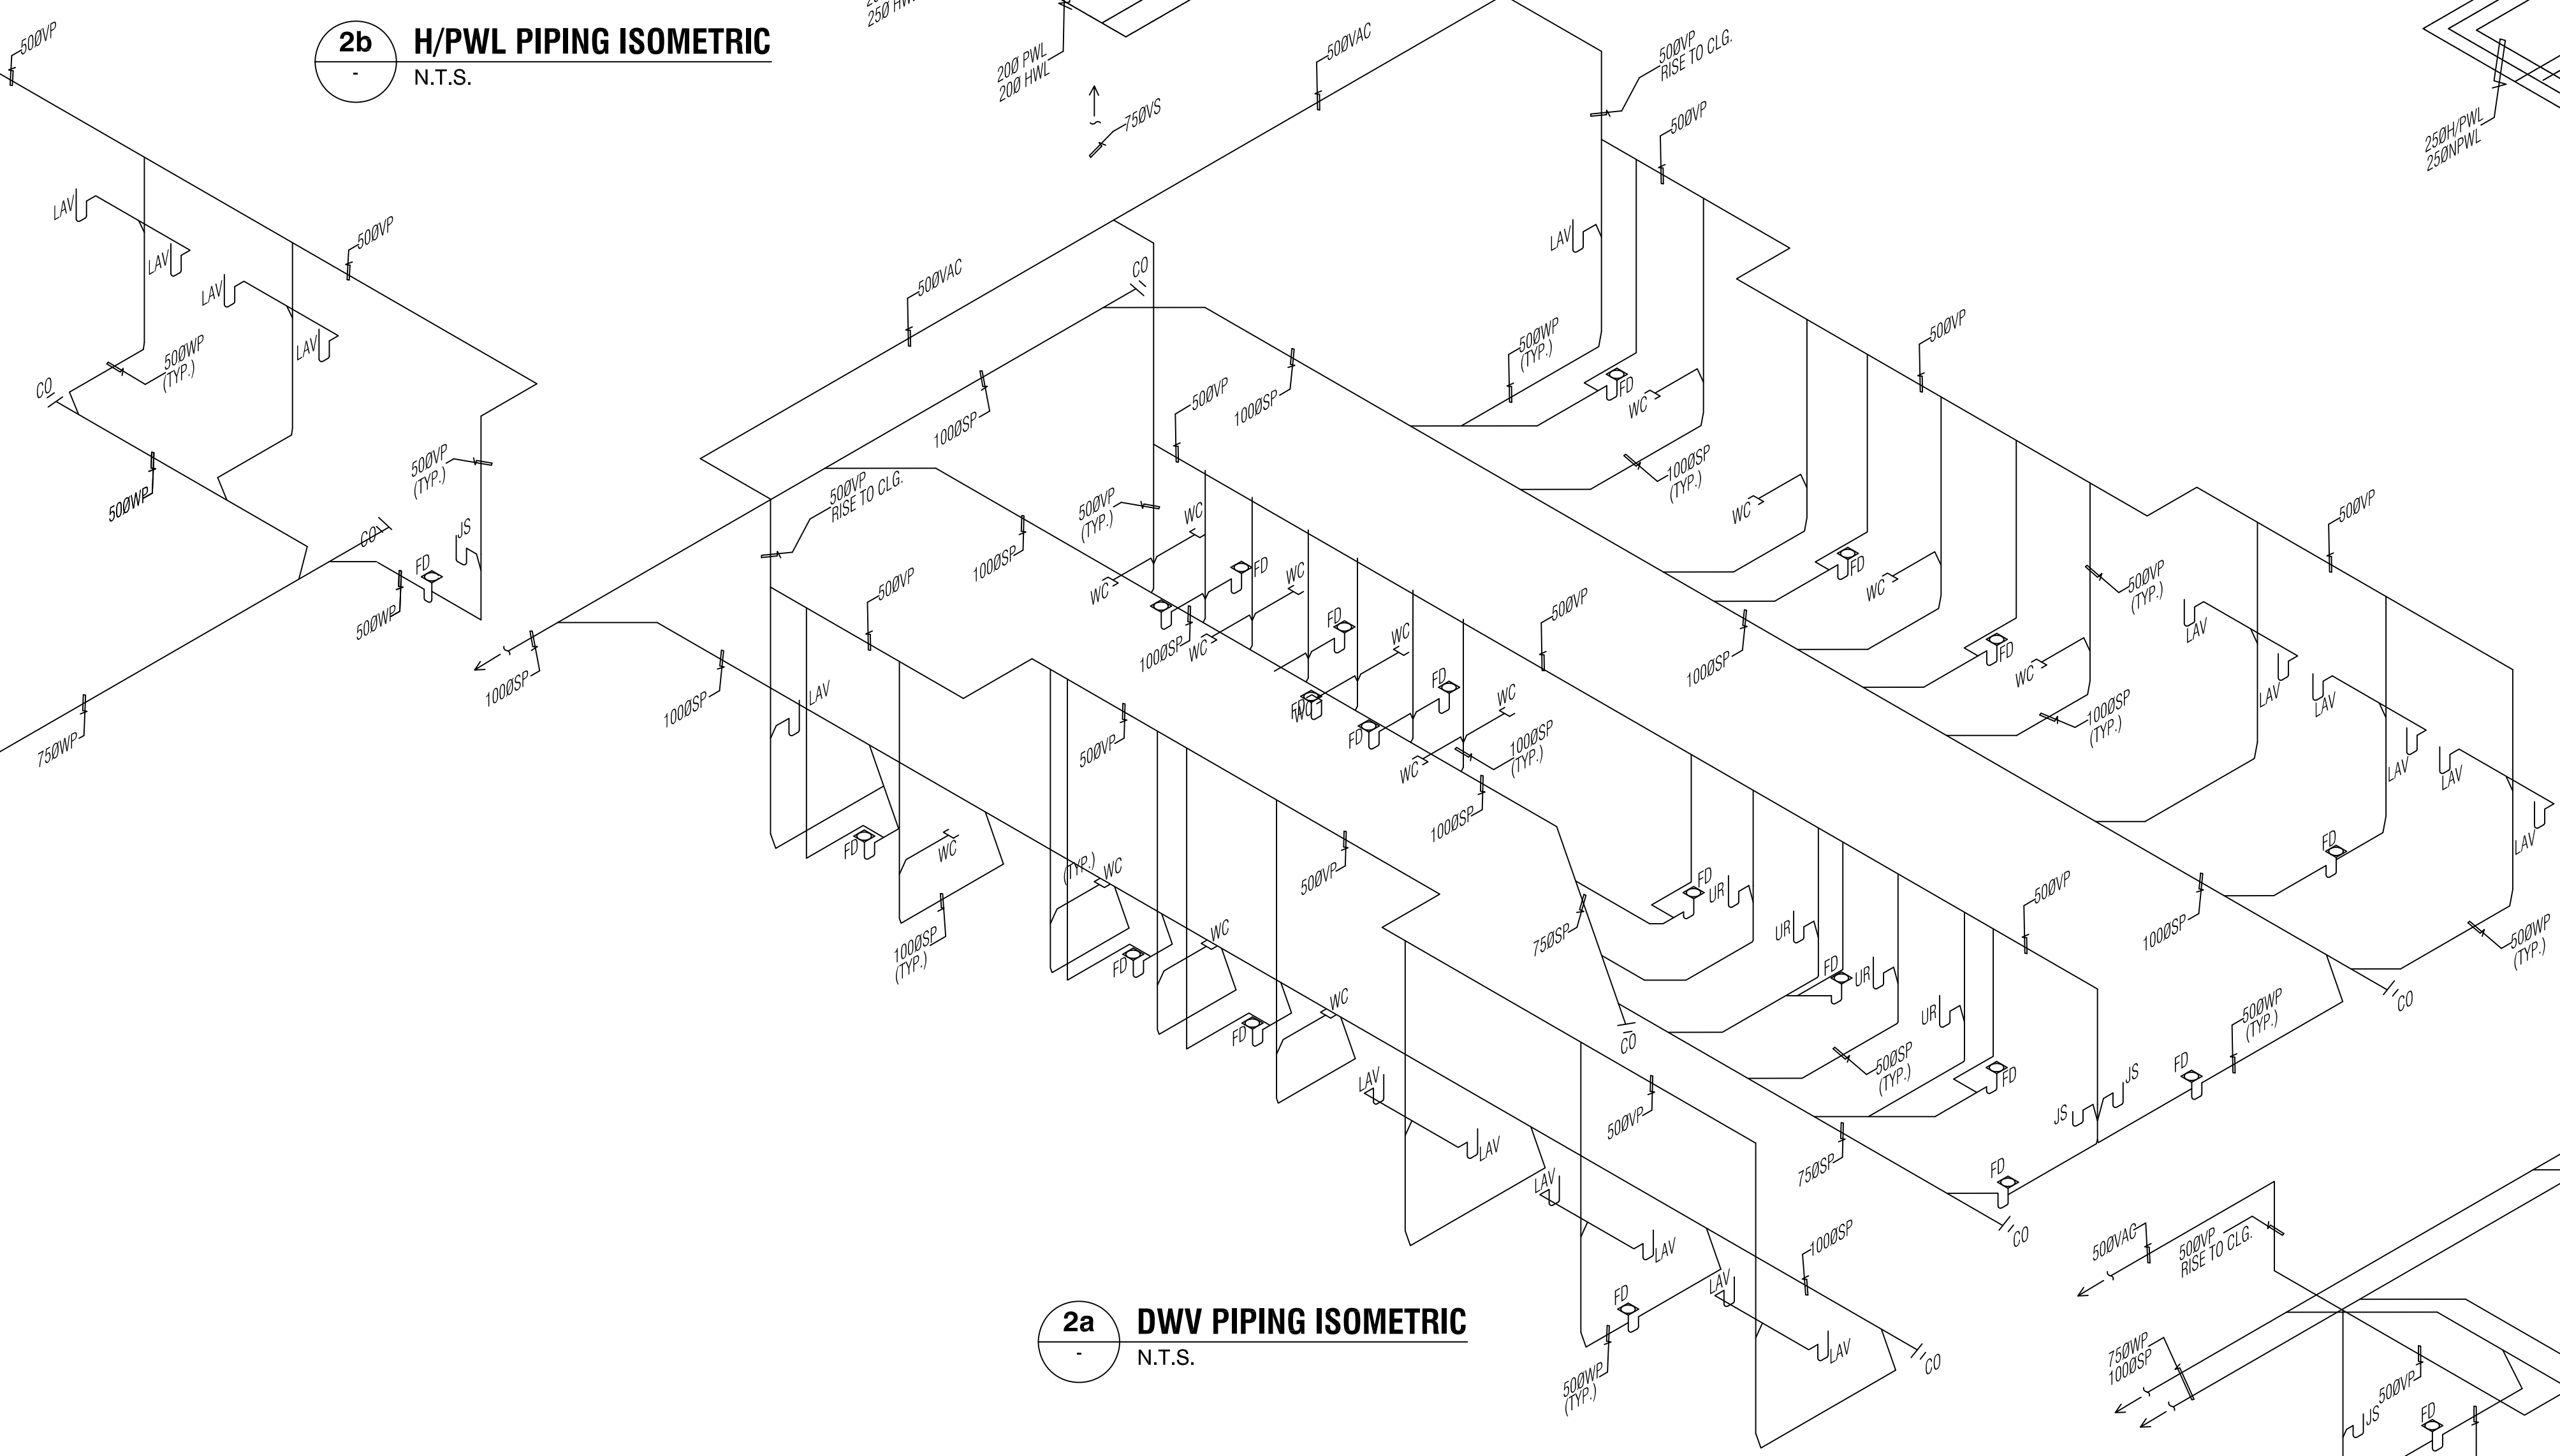


2a DWV PIPING ISOMETRIC
N.T.S.

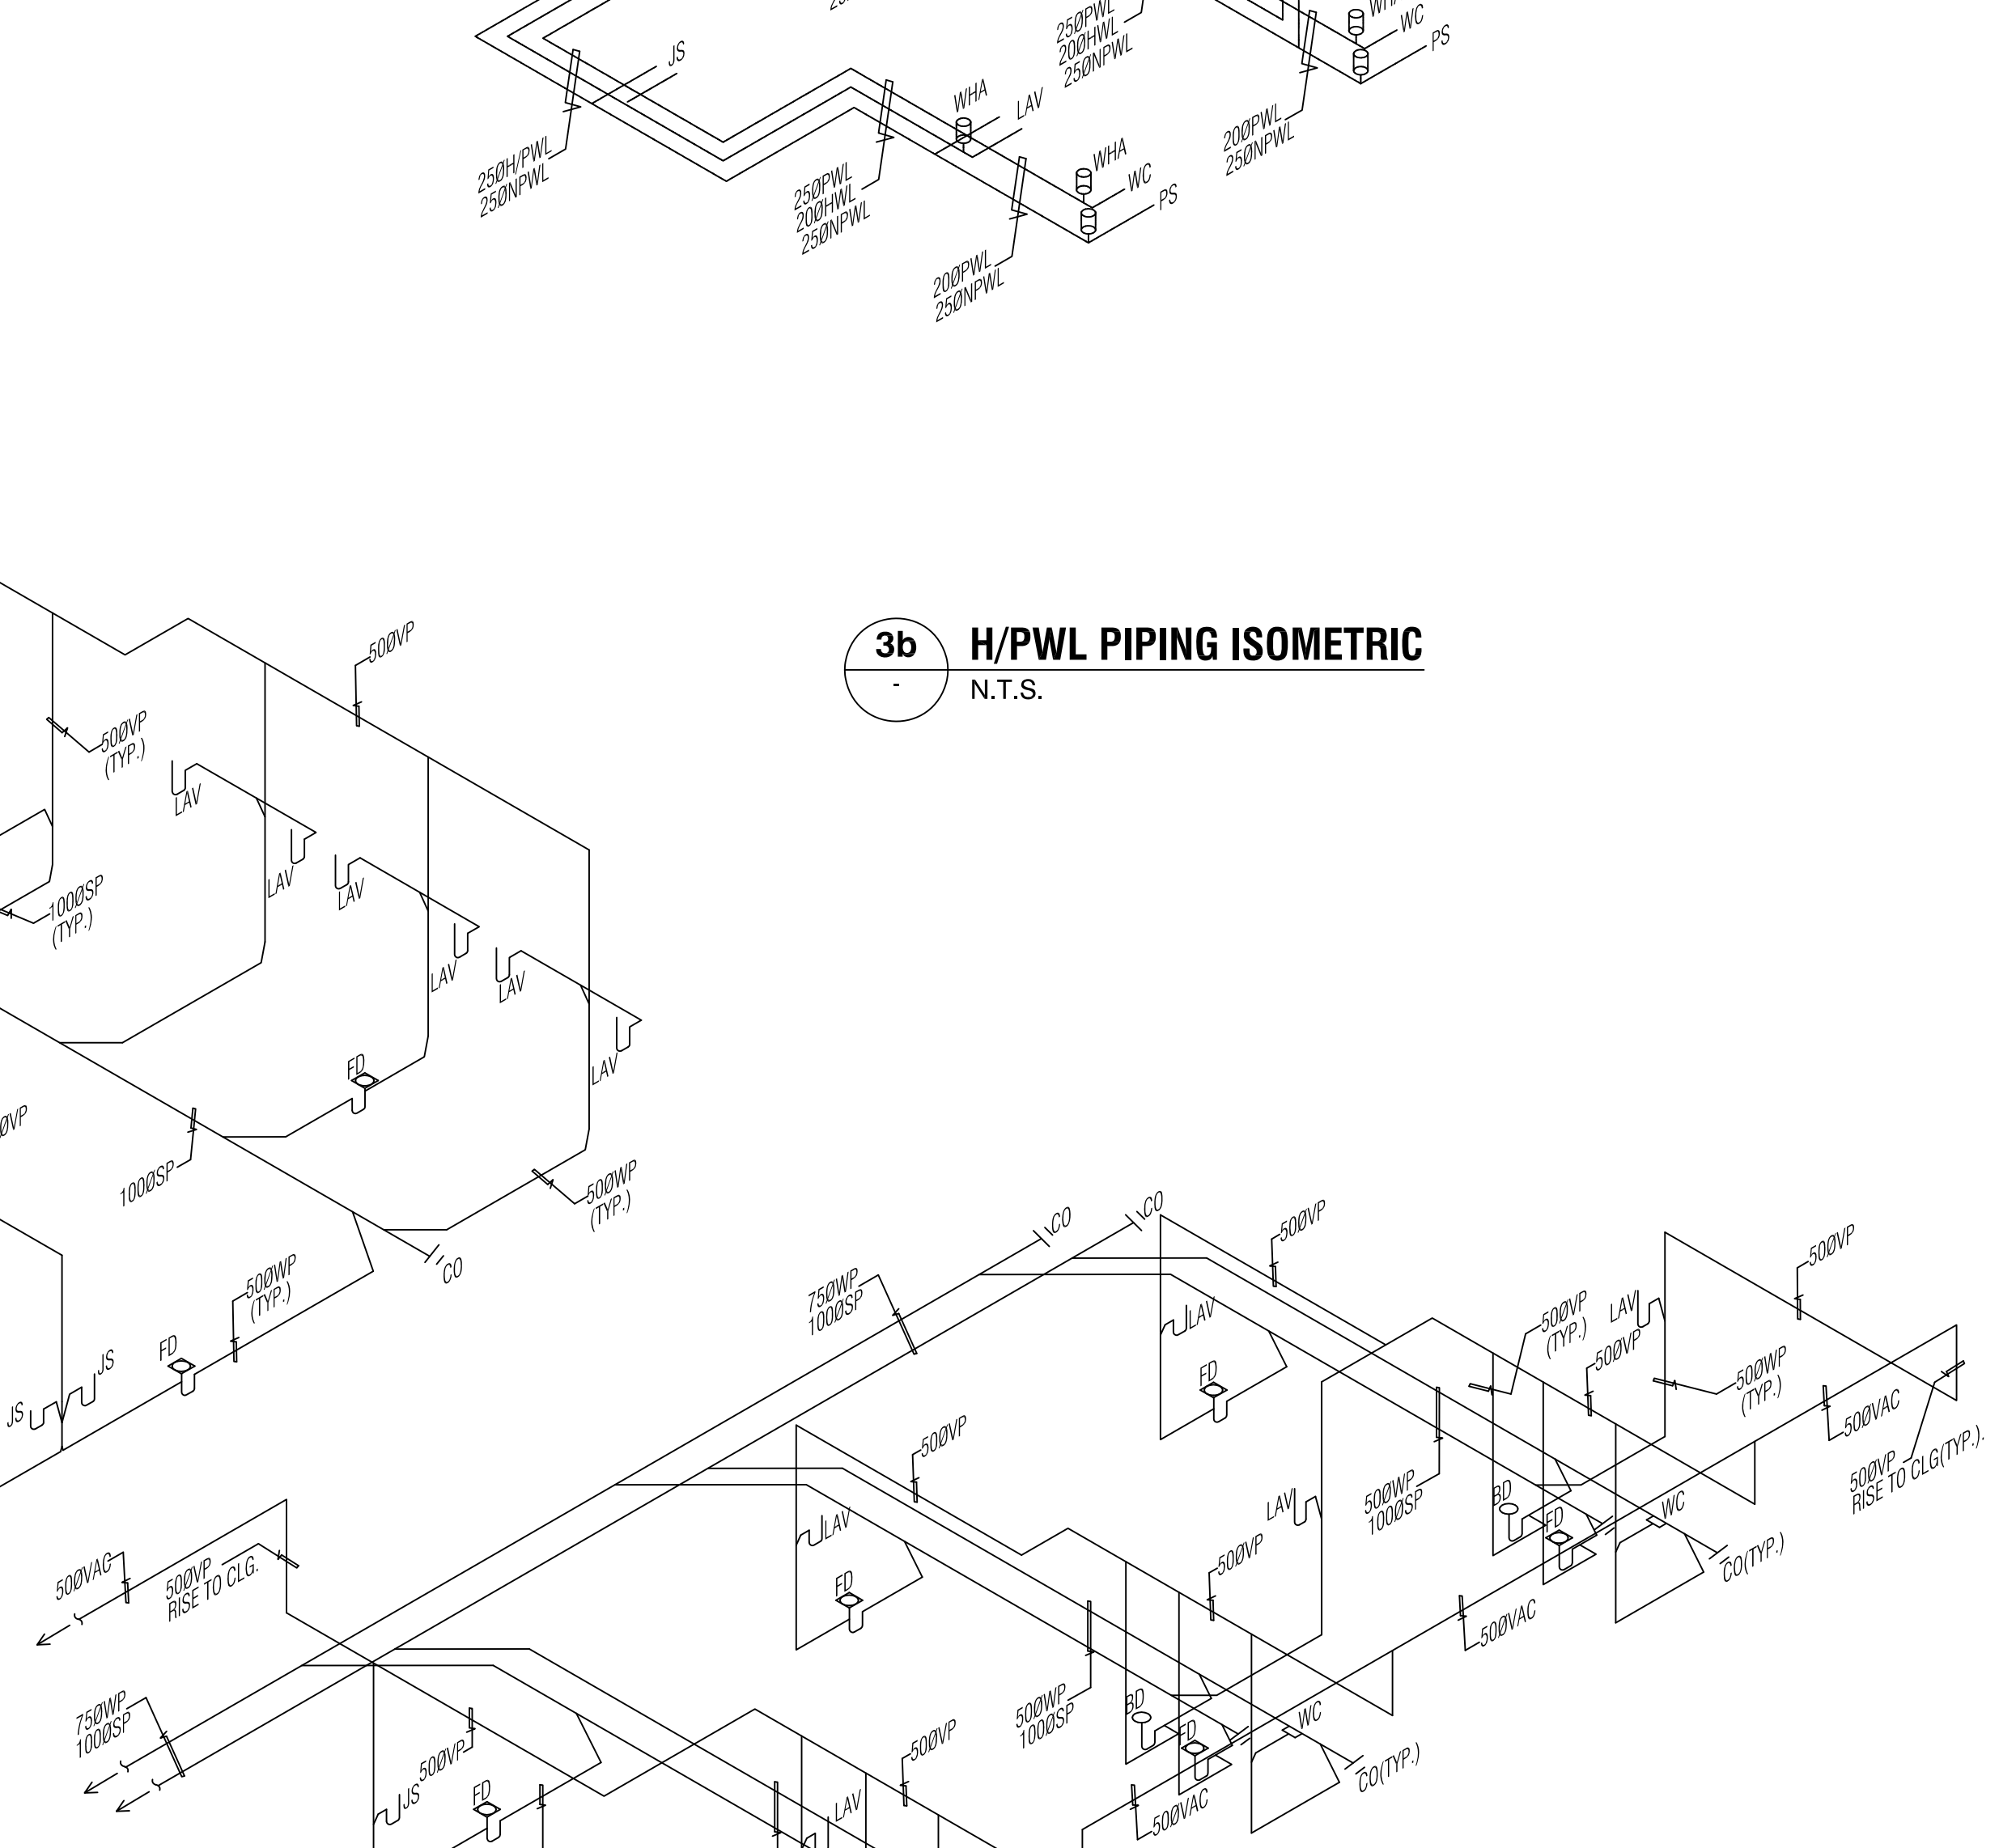


3a DWV PIPING ISOMETRIC
N.T.S.

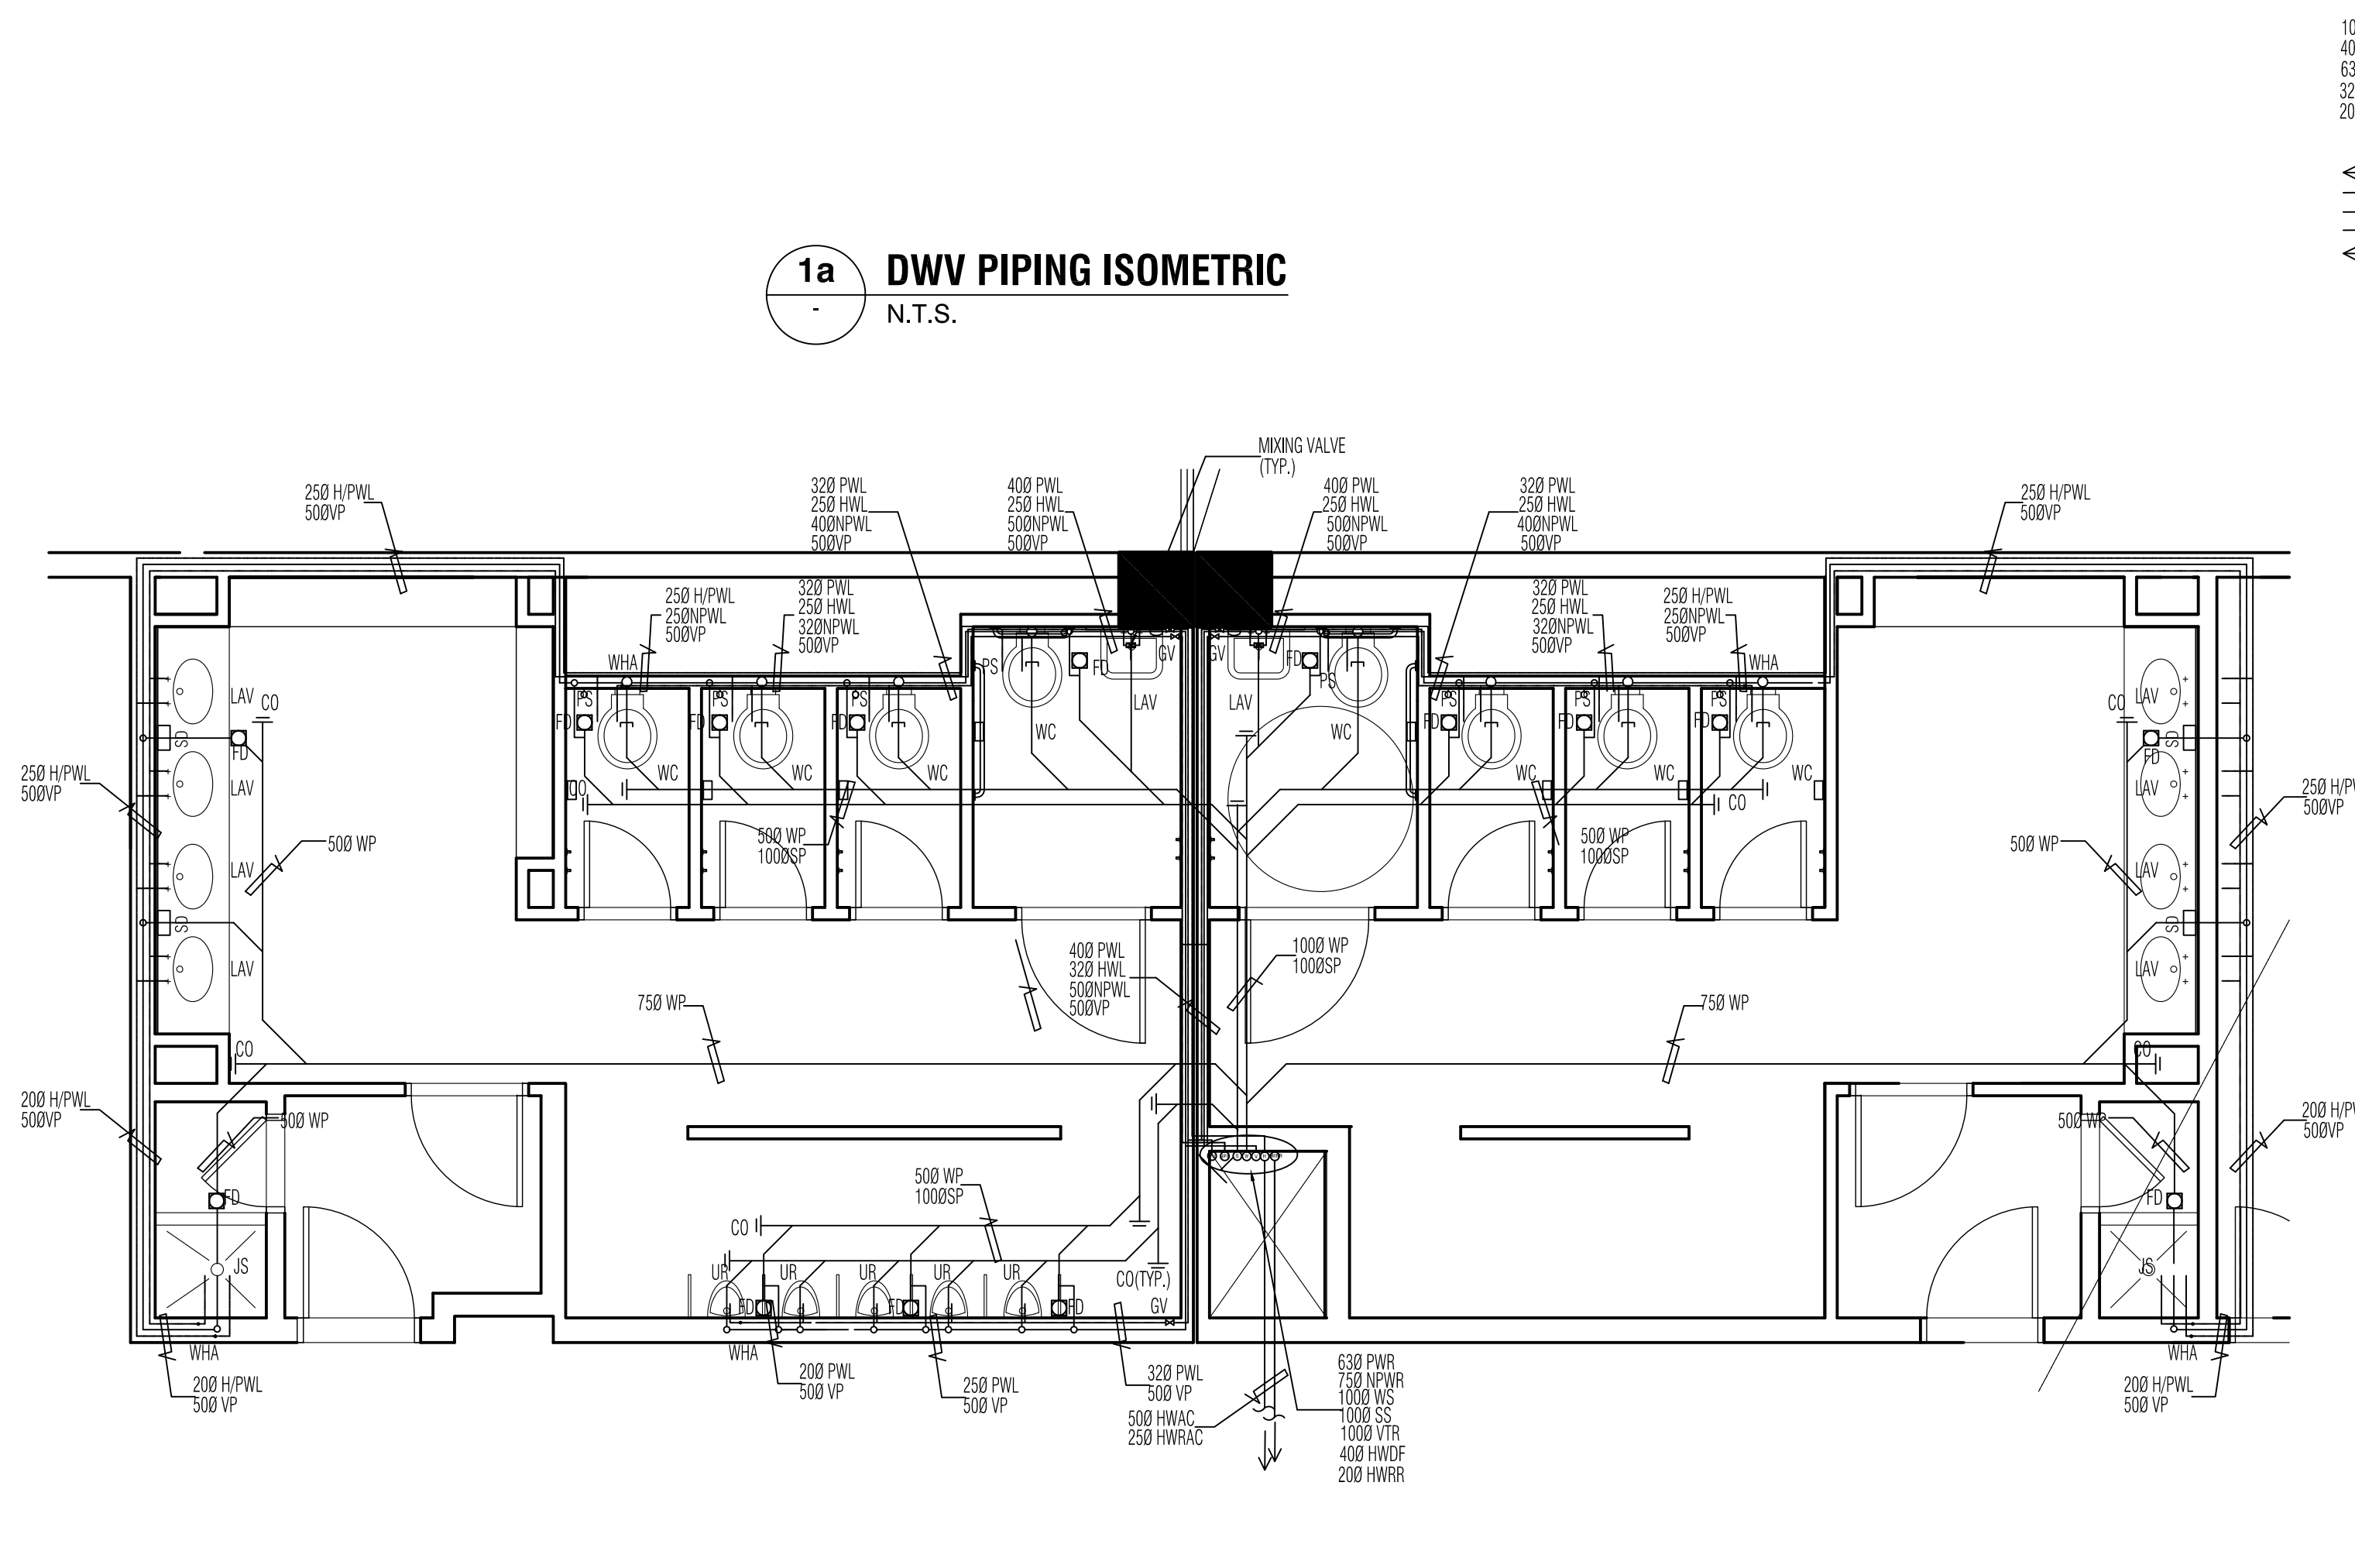

1 TOILET & WASH AREA PLAN
1:50

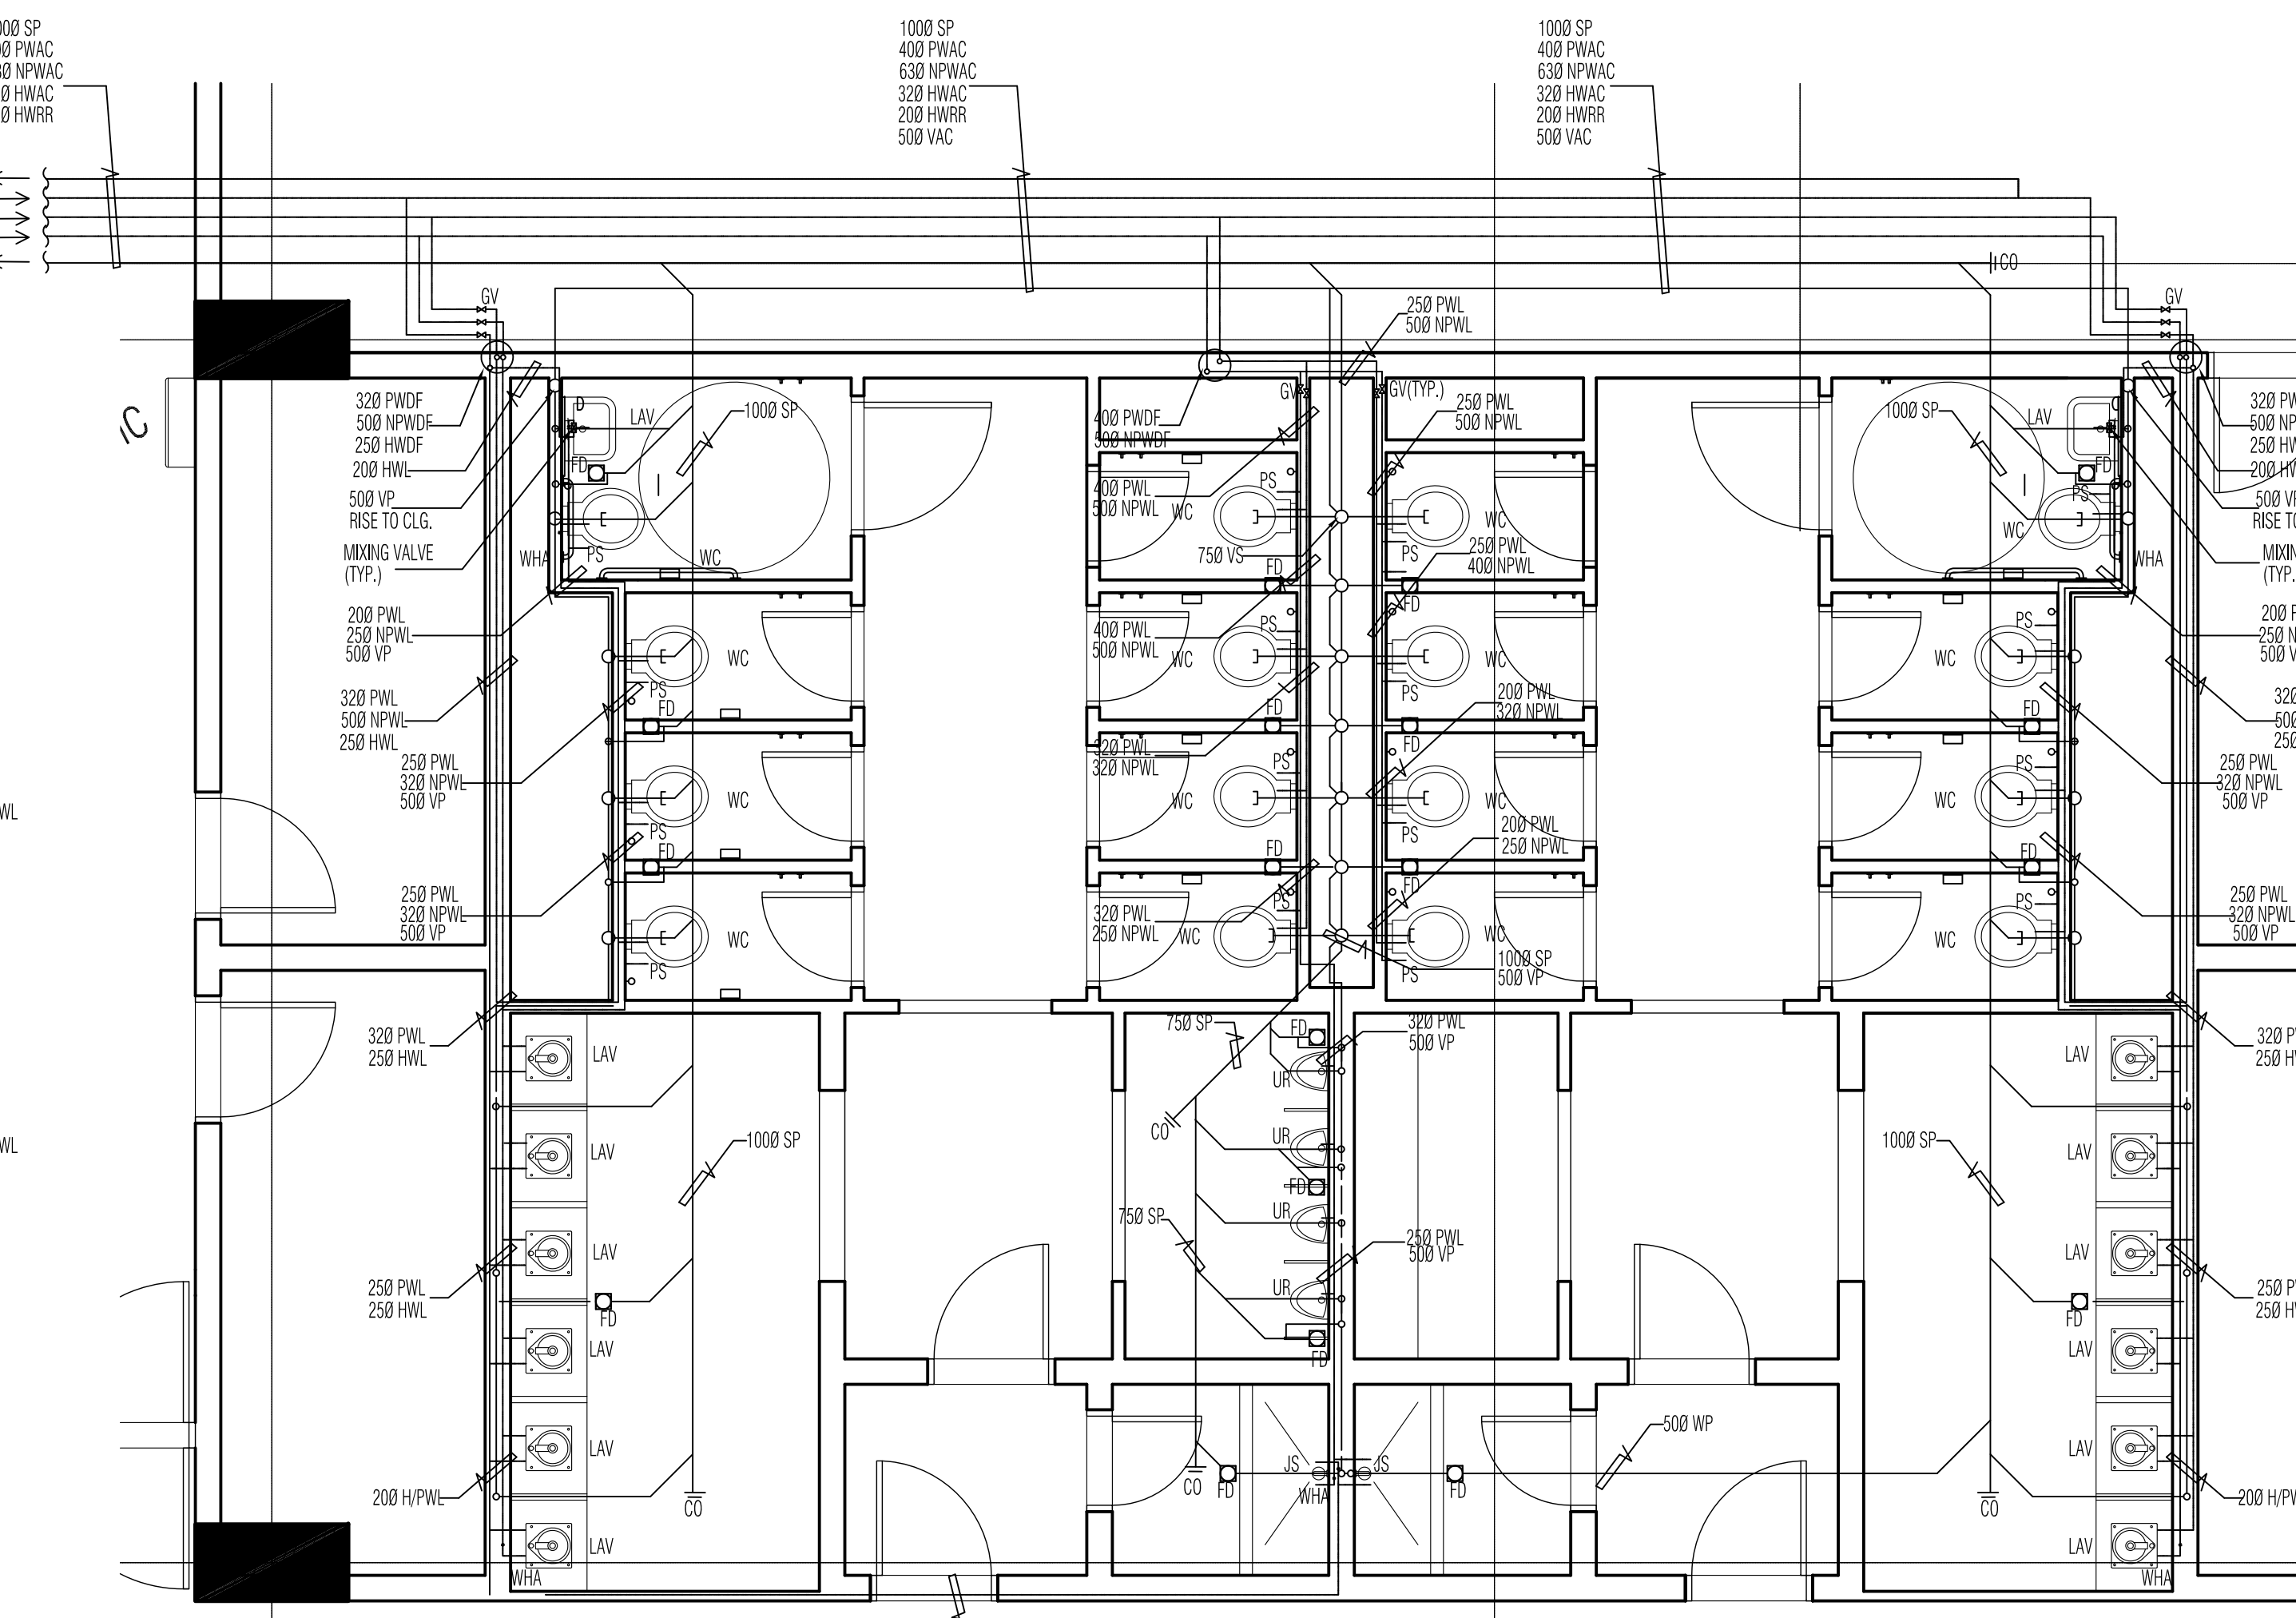

2 TOILET & WASH AREA PLAN
1:50

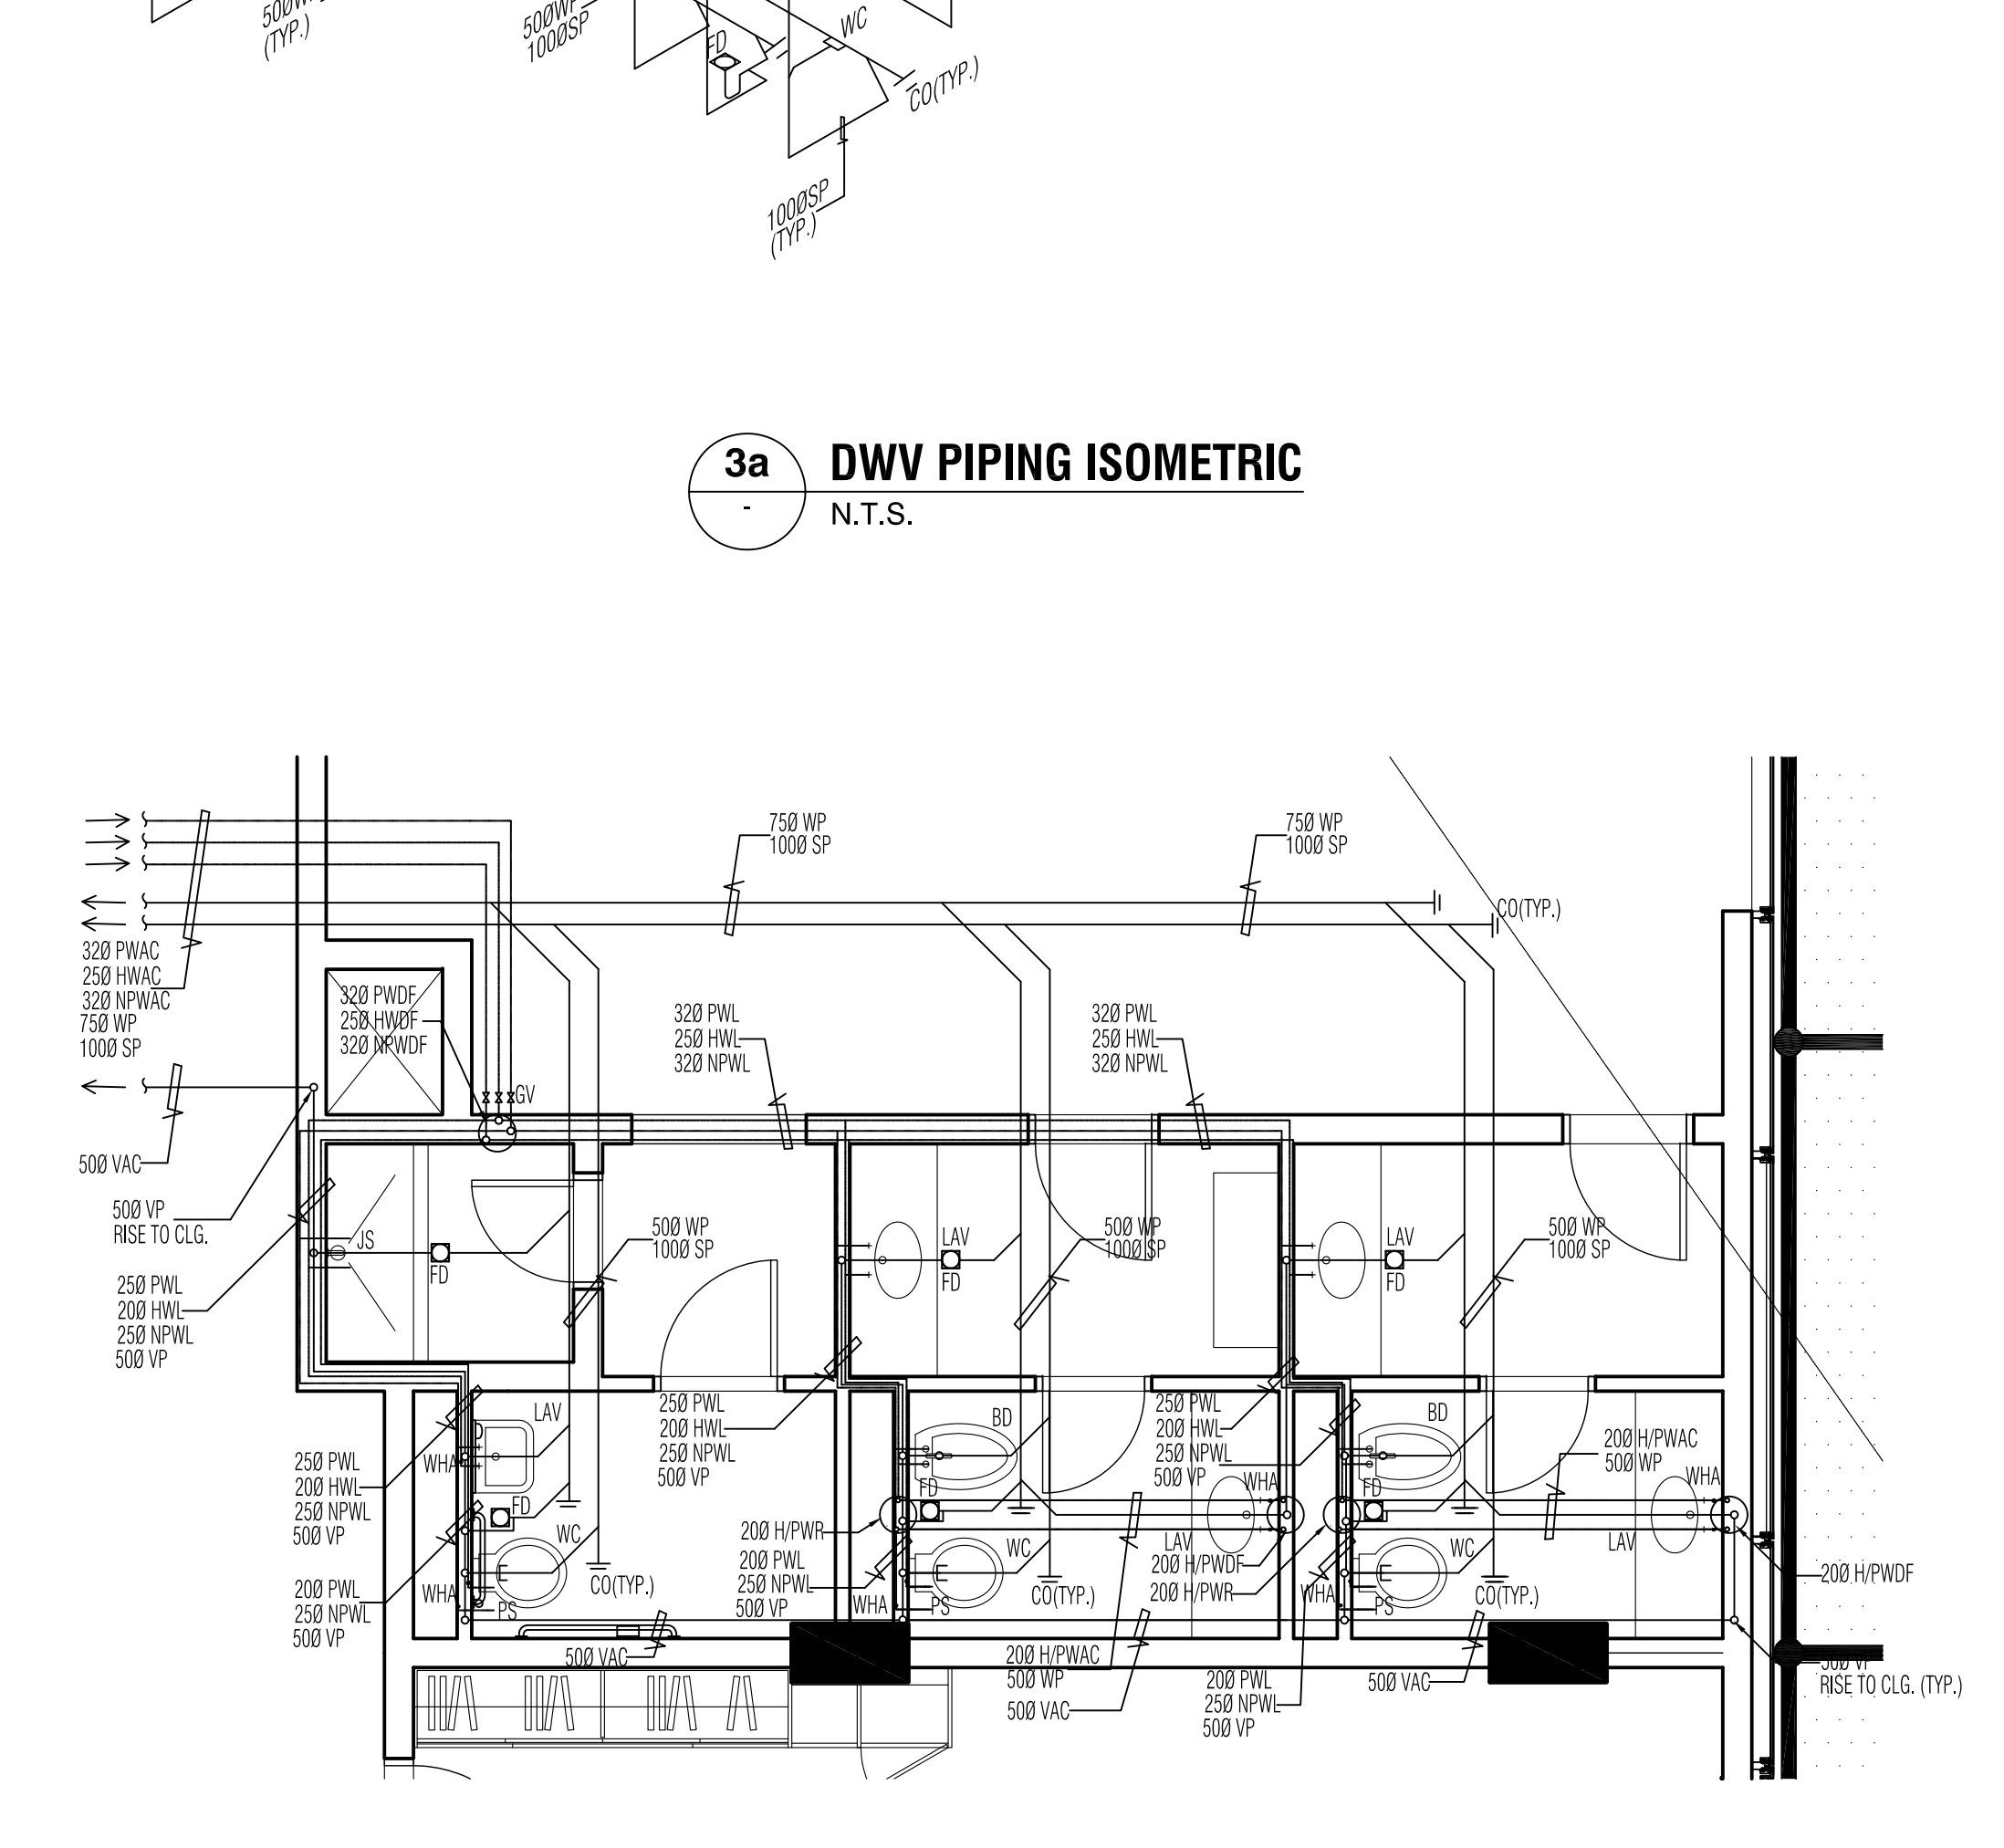

3 TOILET & WASH AREA PLAN
1:50