

ROOF LEVEL

TOILET - 1 (GRID 1-2 & B-C)

ROOF LEVEL

TOILET - 2 (GRID 4 & E-F)

SECOND FLOOR

SECOND FLOOR

FIRST FLOOR


FIRST FLOOR

MEZZANINE FLOOR

MEZZANINE FLOOR

GROUND FLOOR

GROUND FLOOR

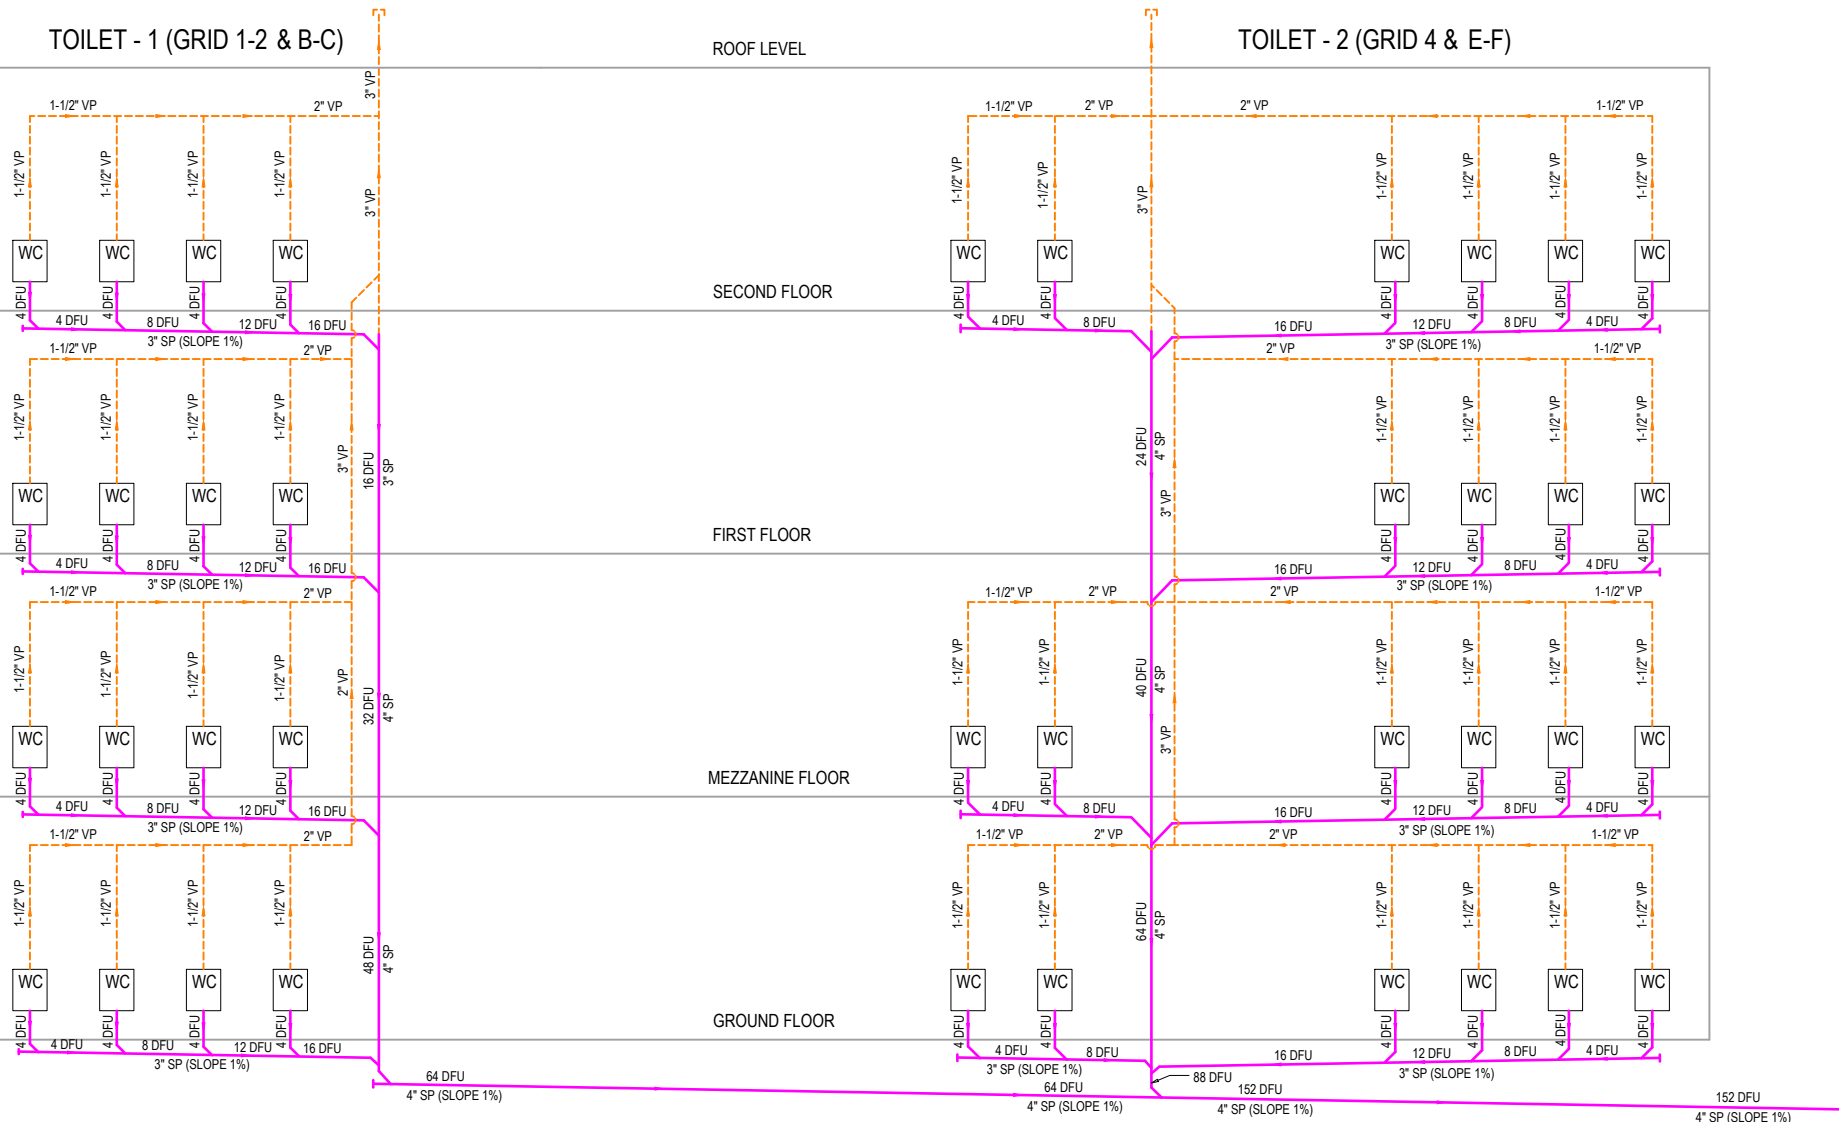

BLACK WATER SCHEMATIC DIAGRAM