



Manufacturer: WATTS
 Model: FD-174-P-L6D-3-9
 SUBM NO.: C41/PL-15430.01 REV 01

P1-FLOOR DRAIN (BUILT IN TRAP - AUXILIARY INLETS)

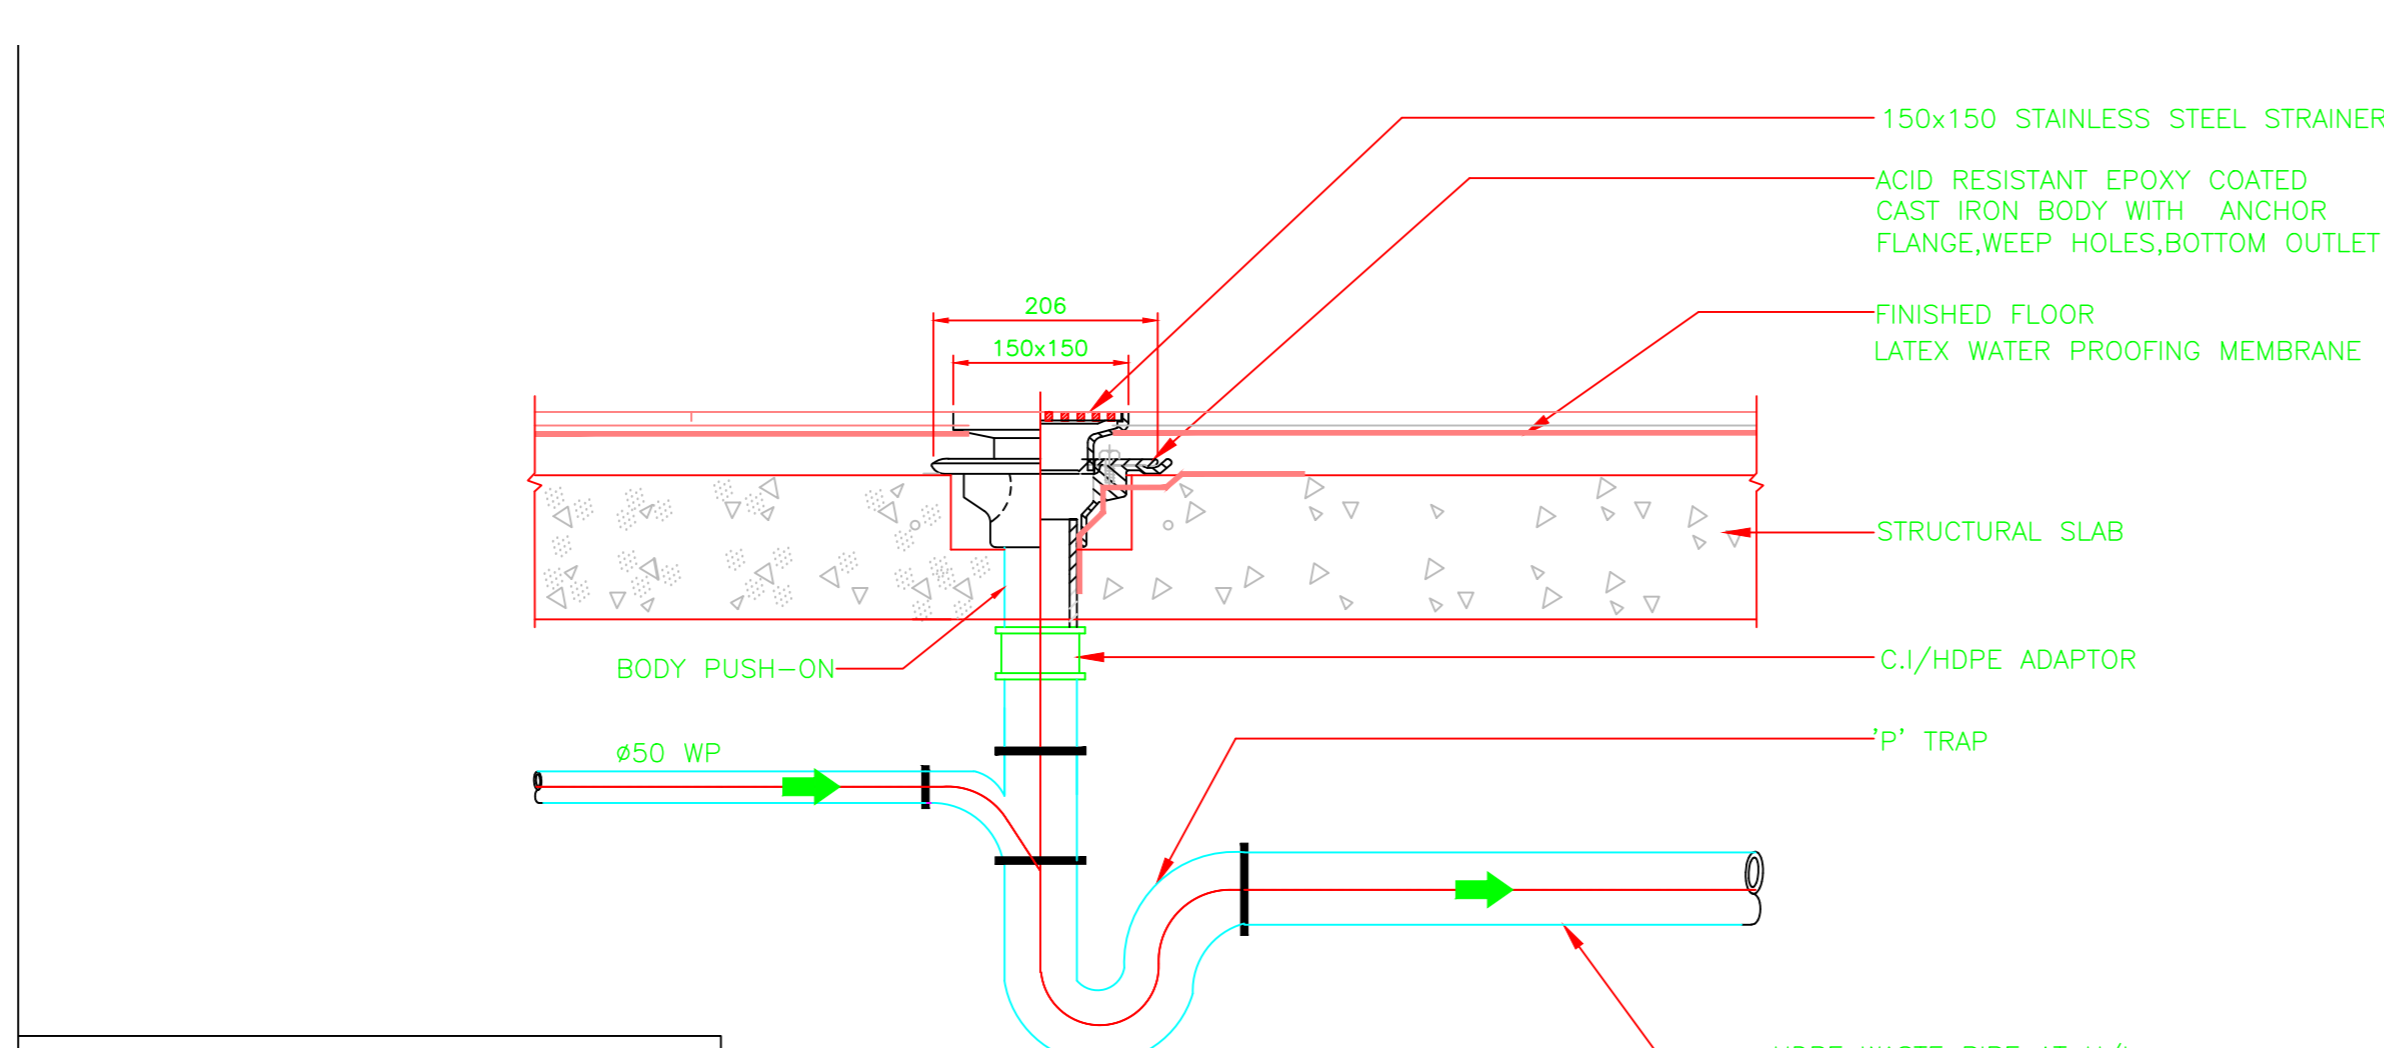


Manufacturer: WATTS
 Model: FD-104-C-L6-3
 SUBM NO.: C41/PL-15430.02 REV 0

P2-FLOOR DRAIN (TRAP AT H/L)

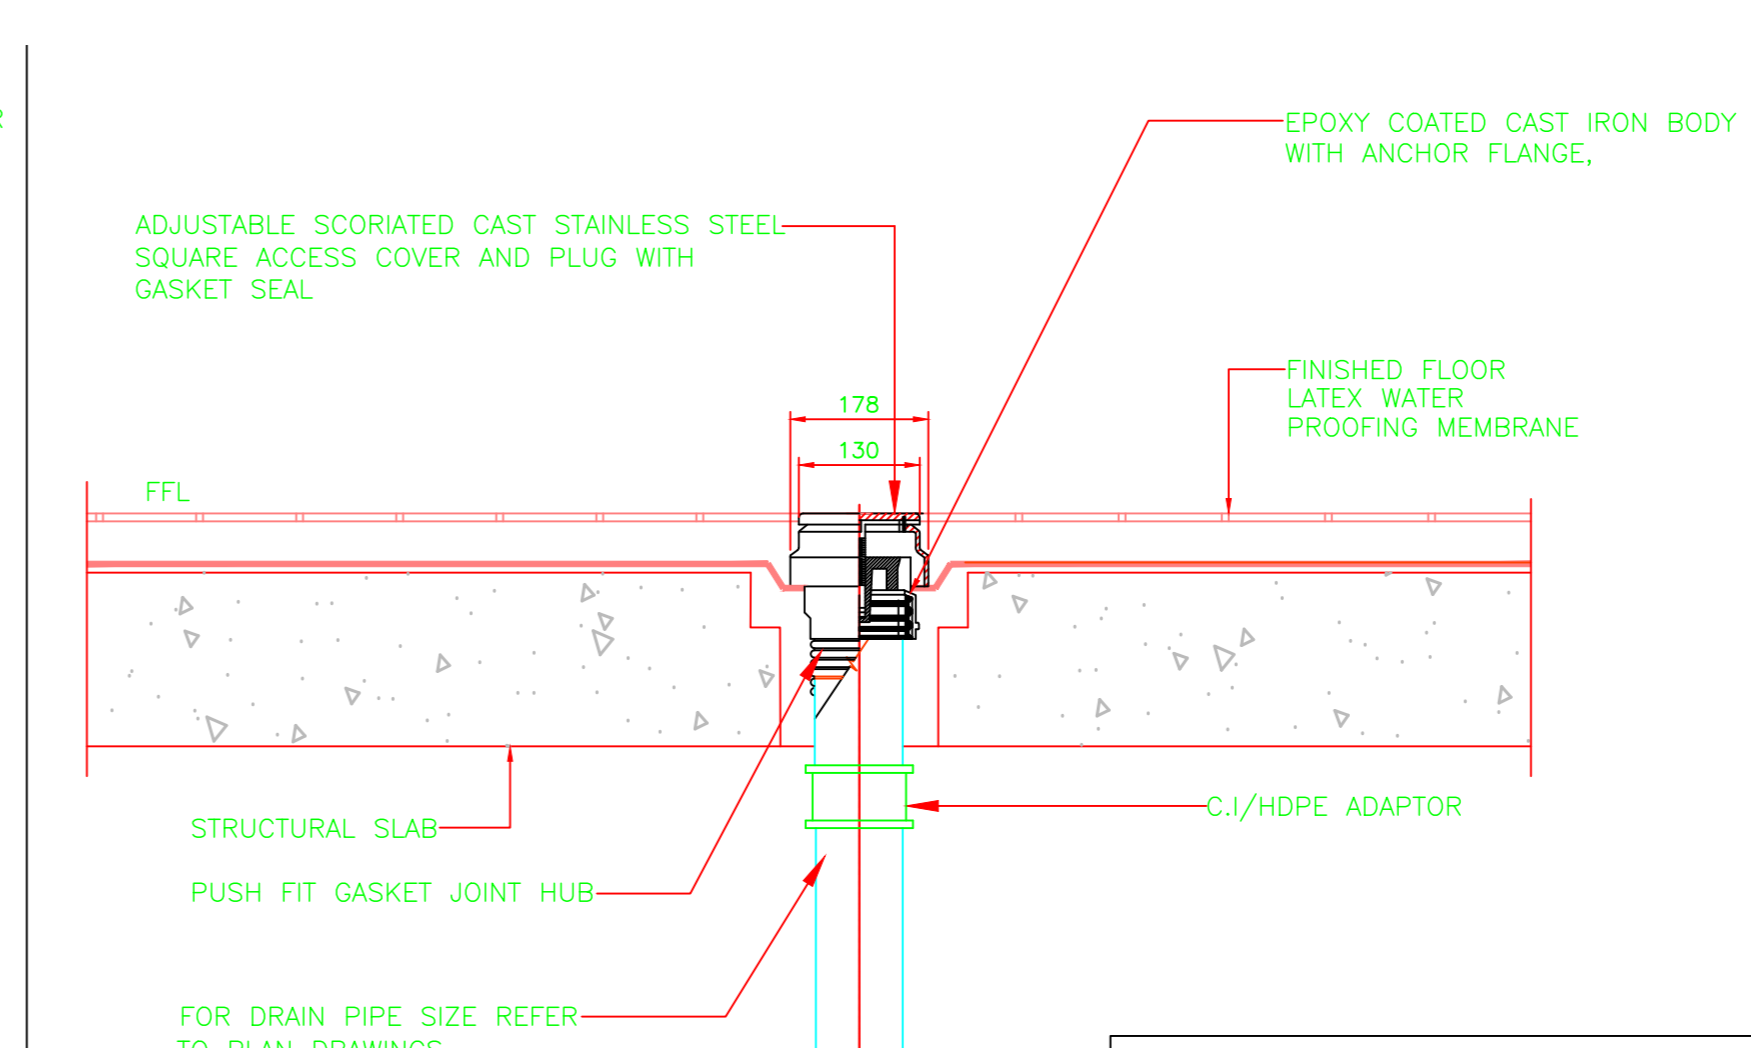


Manufacturer: WATTS
 Model: C0-1204-S-3-34G
 SUBM NO.: C41/PL-15430.04 REV 0

P4 - FLOOR CLEANOUT

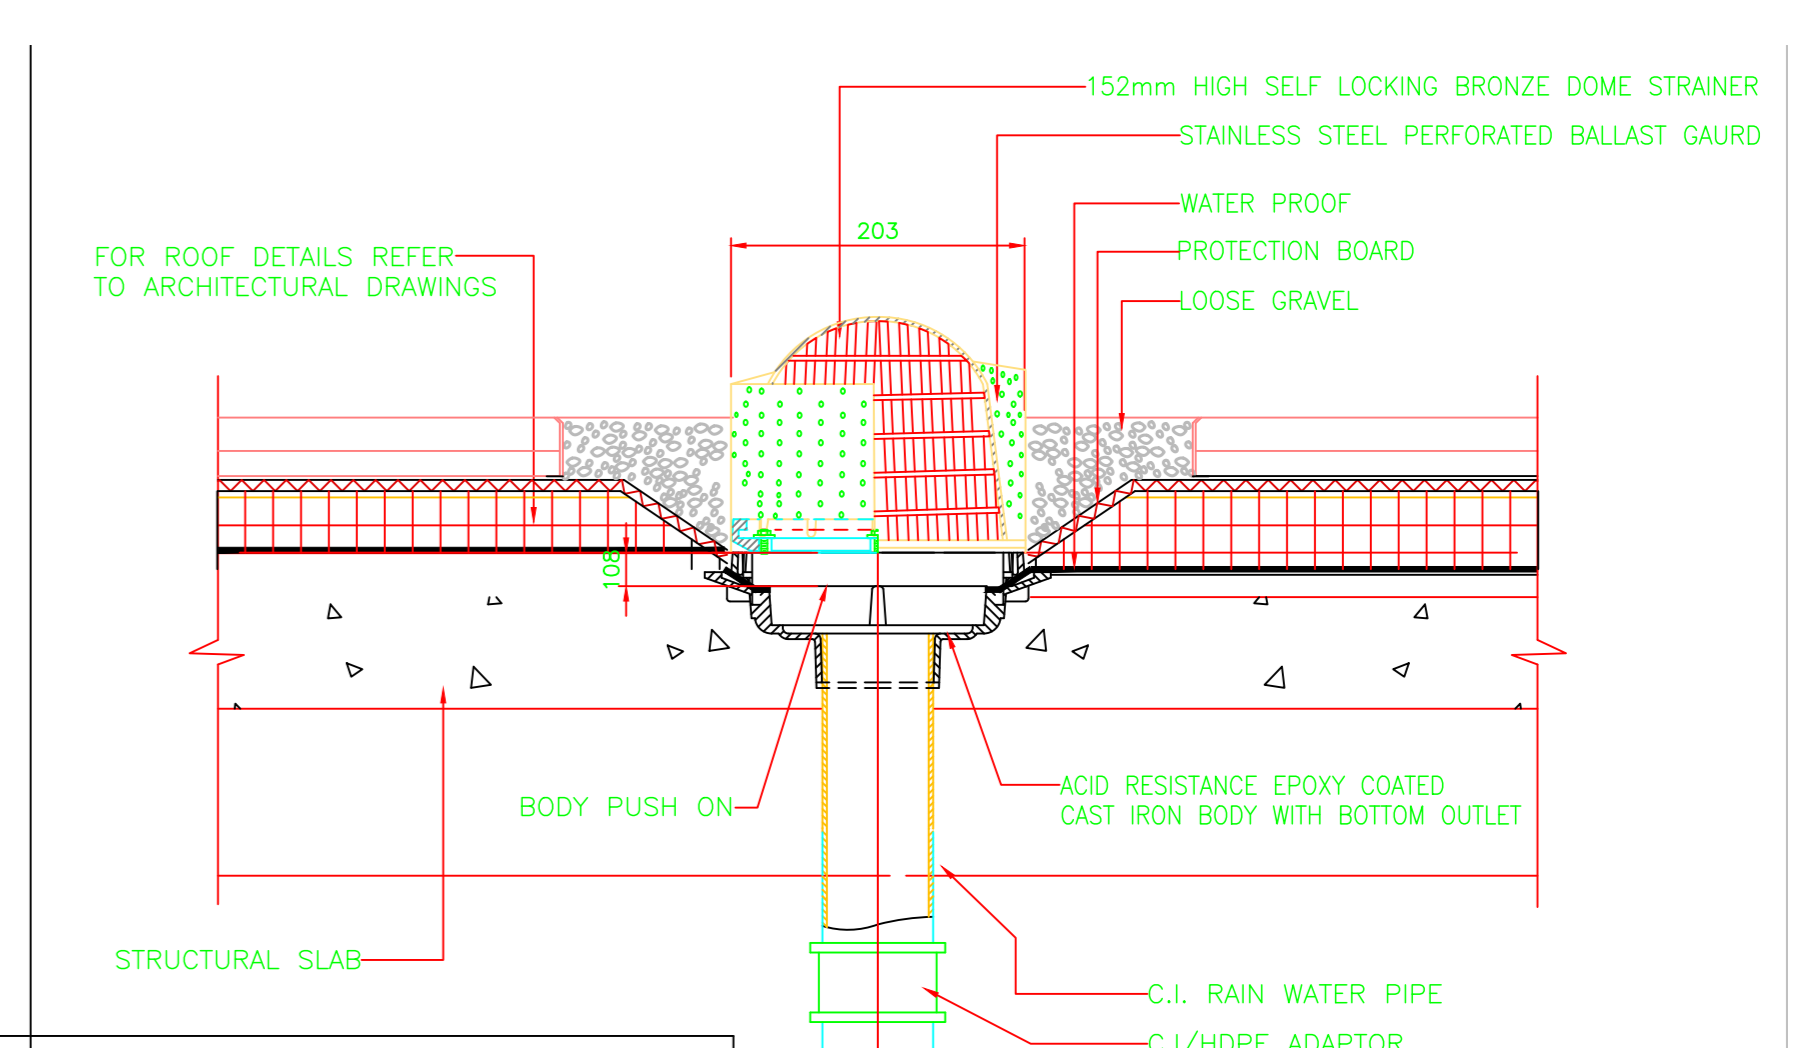


Manufacturer: WATTS
 Model: RD-203/4-K81-GSS
 SUBM NO.: C41/PL-15430.05 REV 0

P5 - 03", 04" ROOF DRAIN

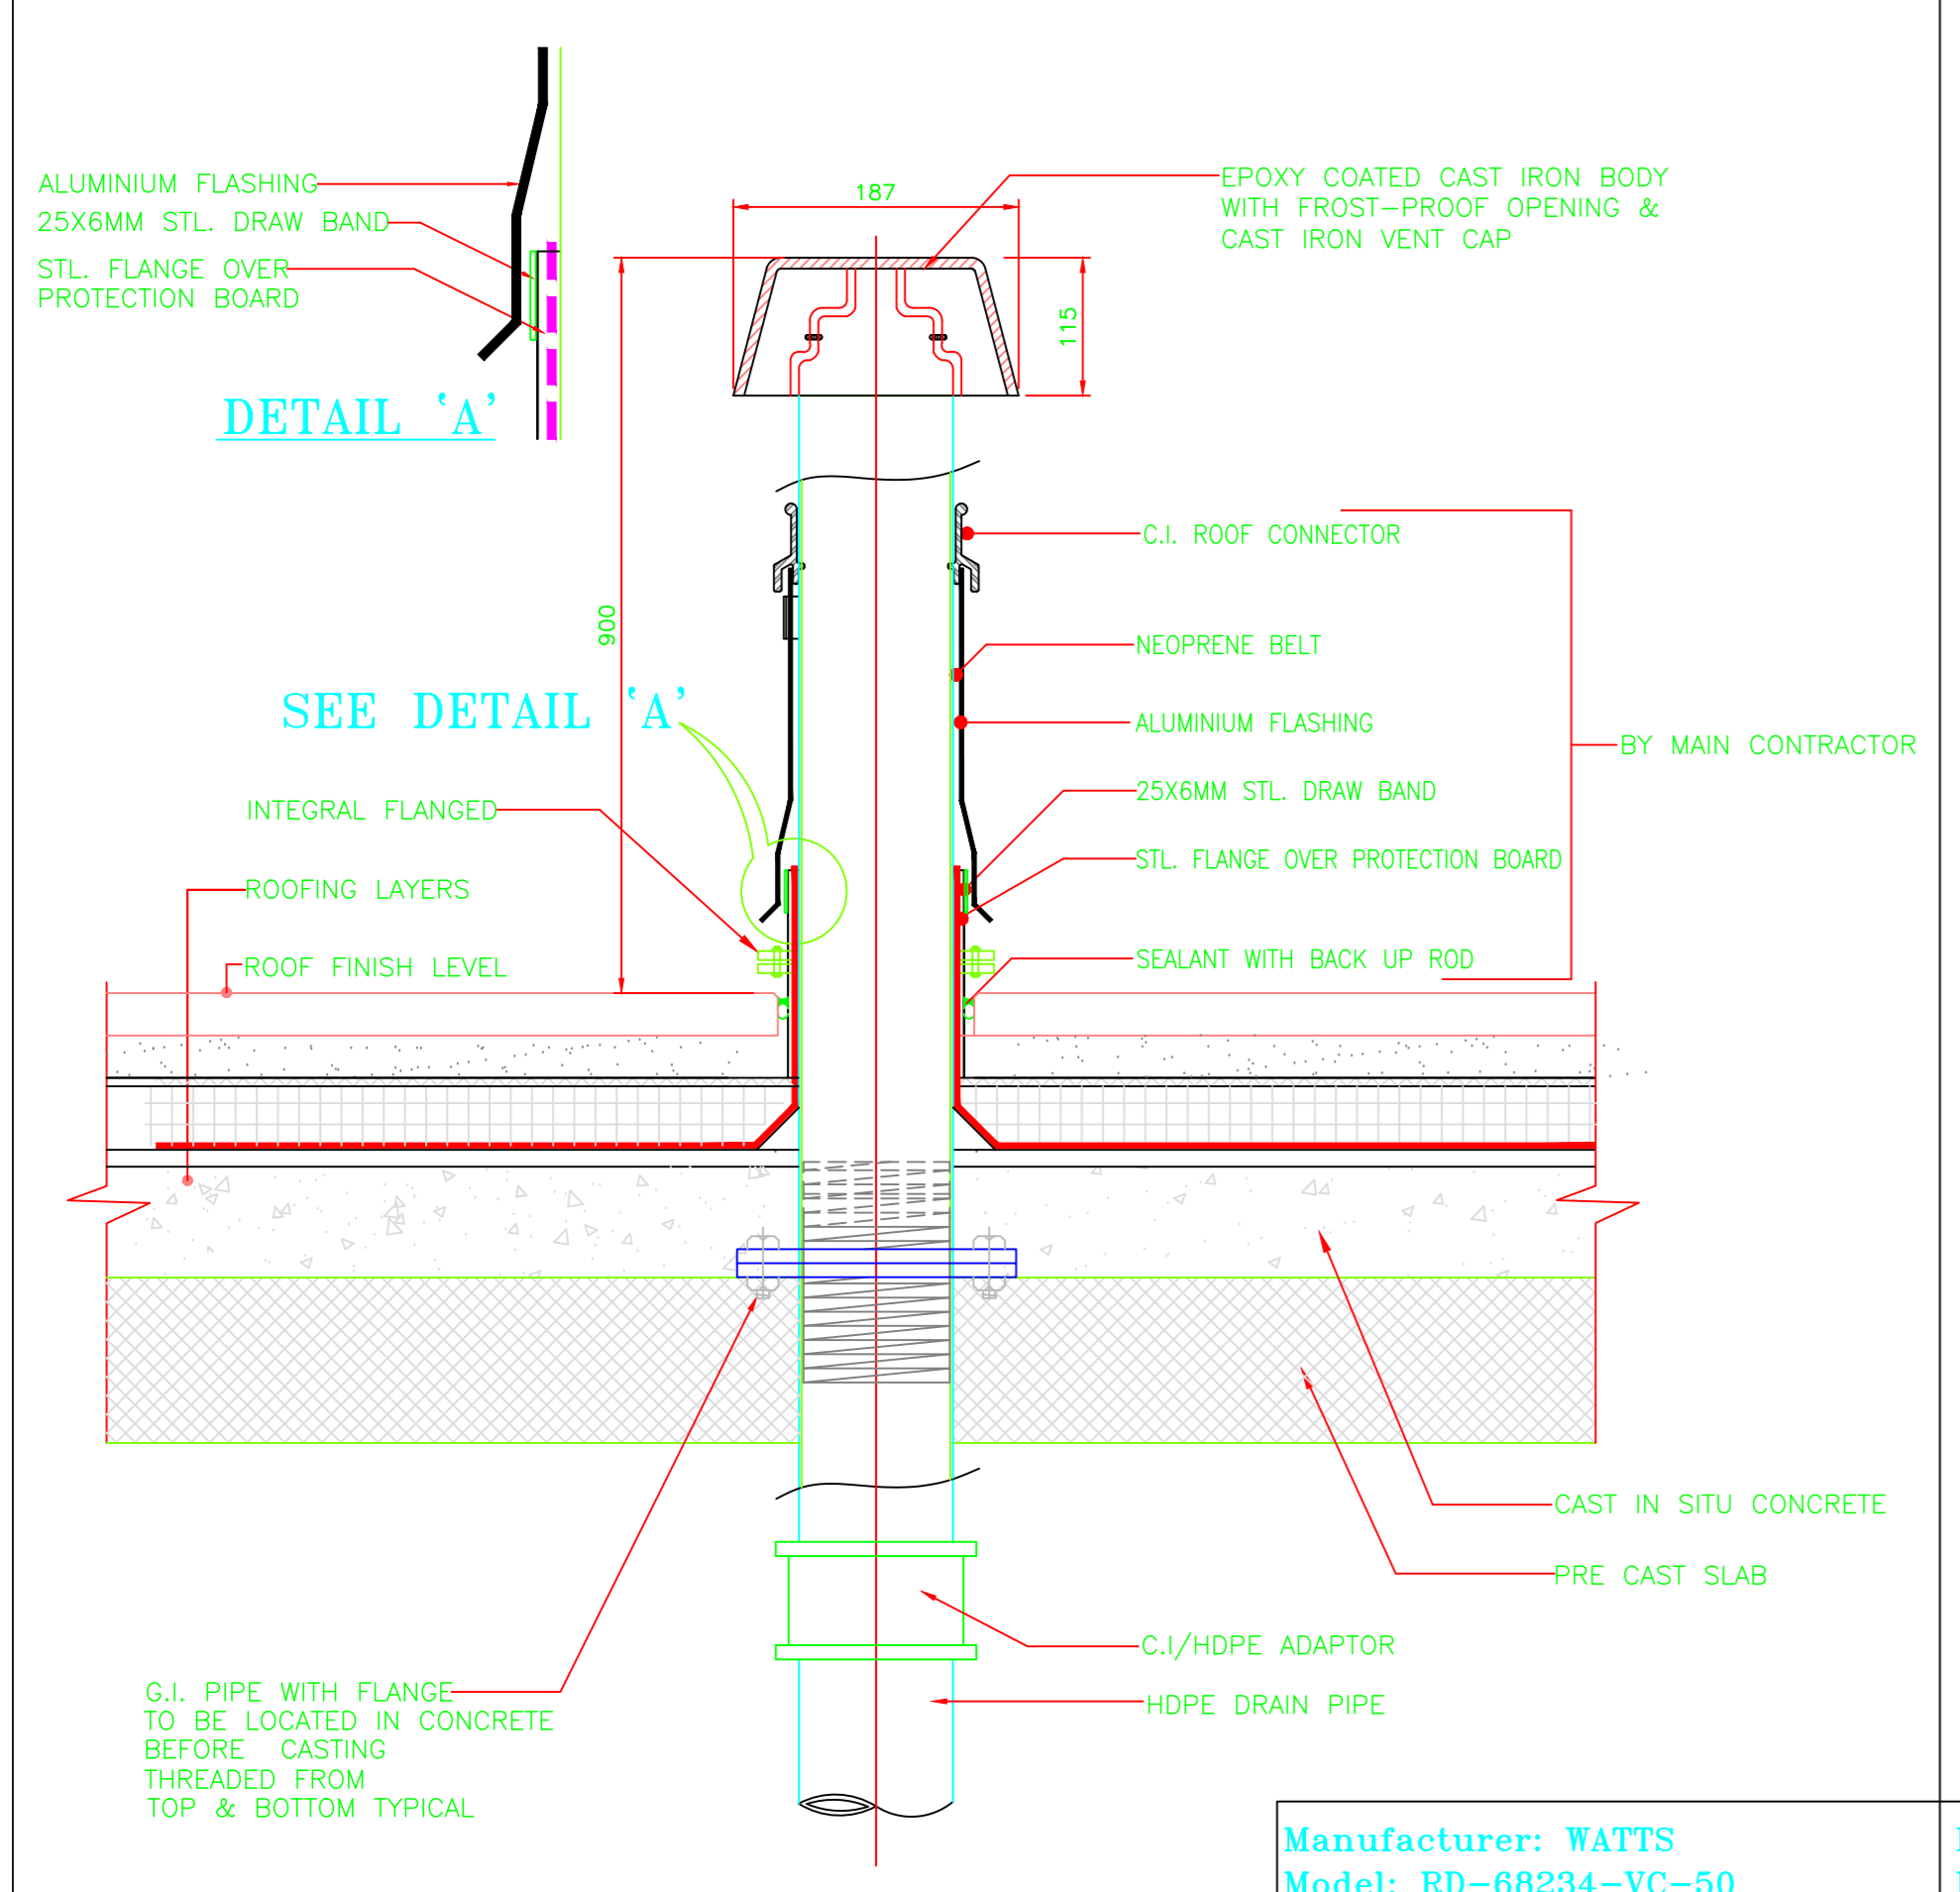


Manufacturer: WATTS
 Model: RD-68234-VC-50
 SUBM NO.: C41/PL-15430.06 REV 0

P6 - ROOF VENT TERMINAL

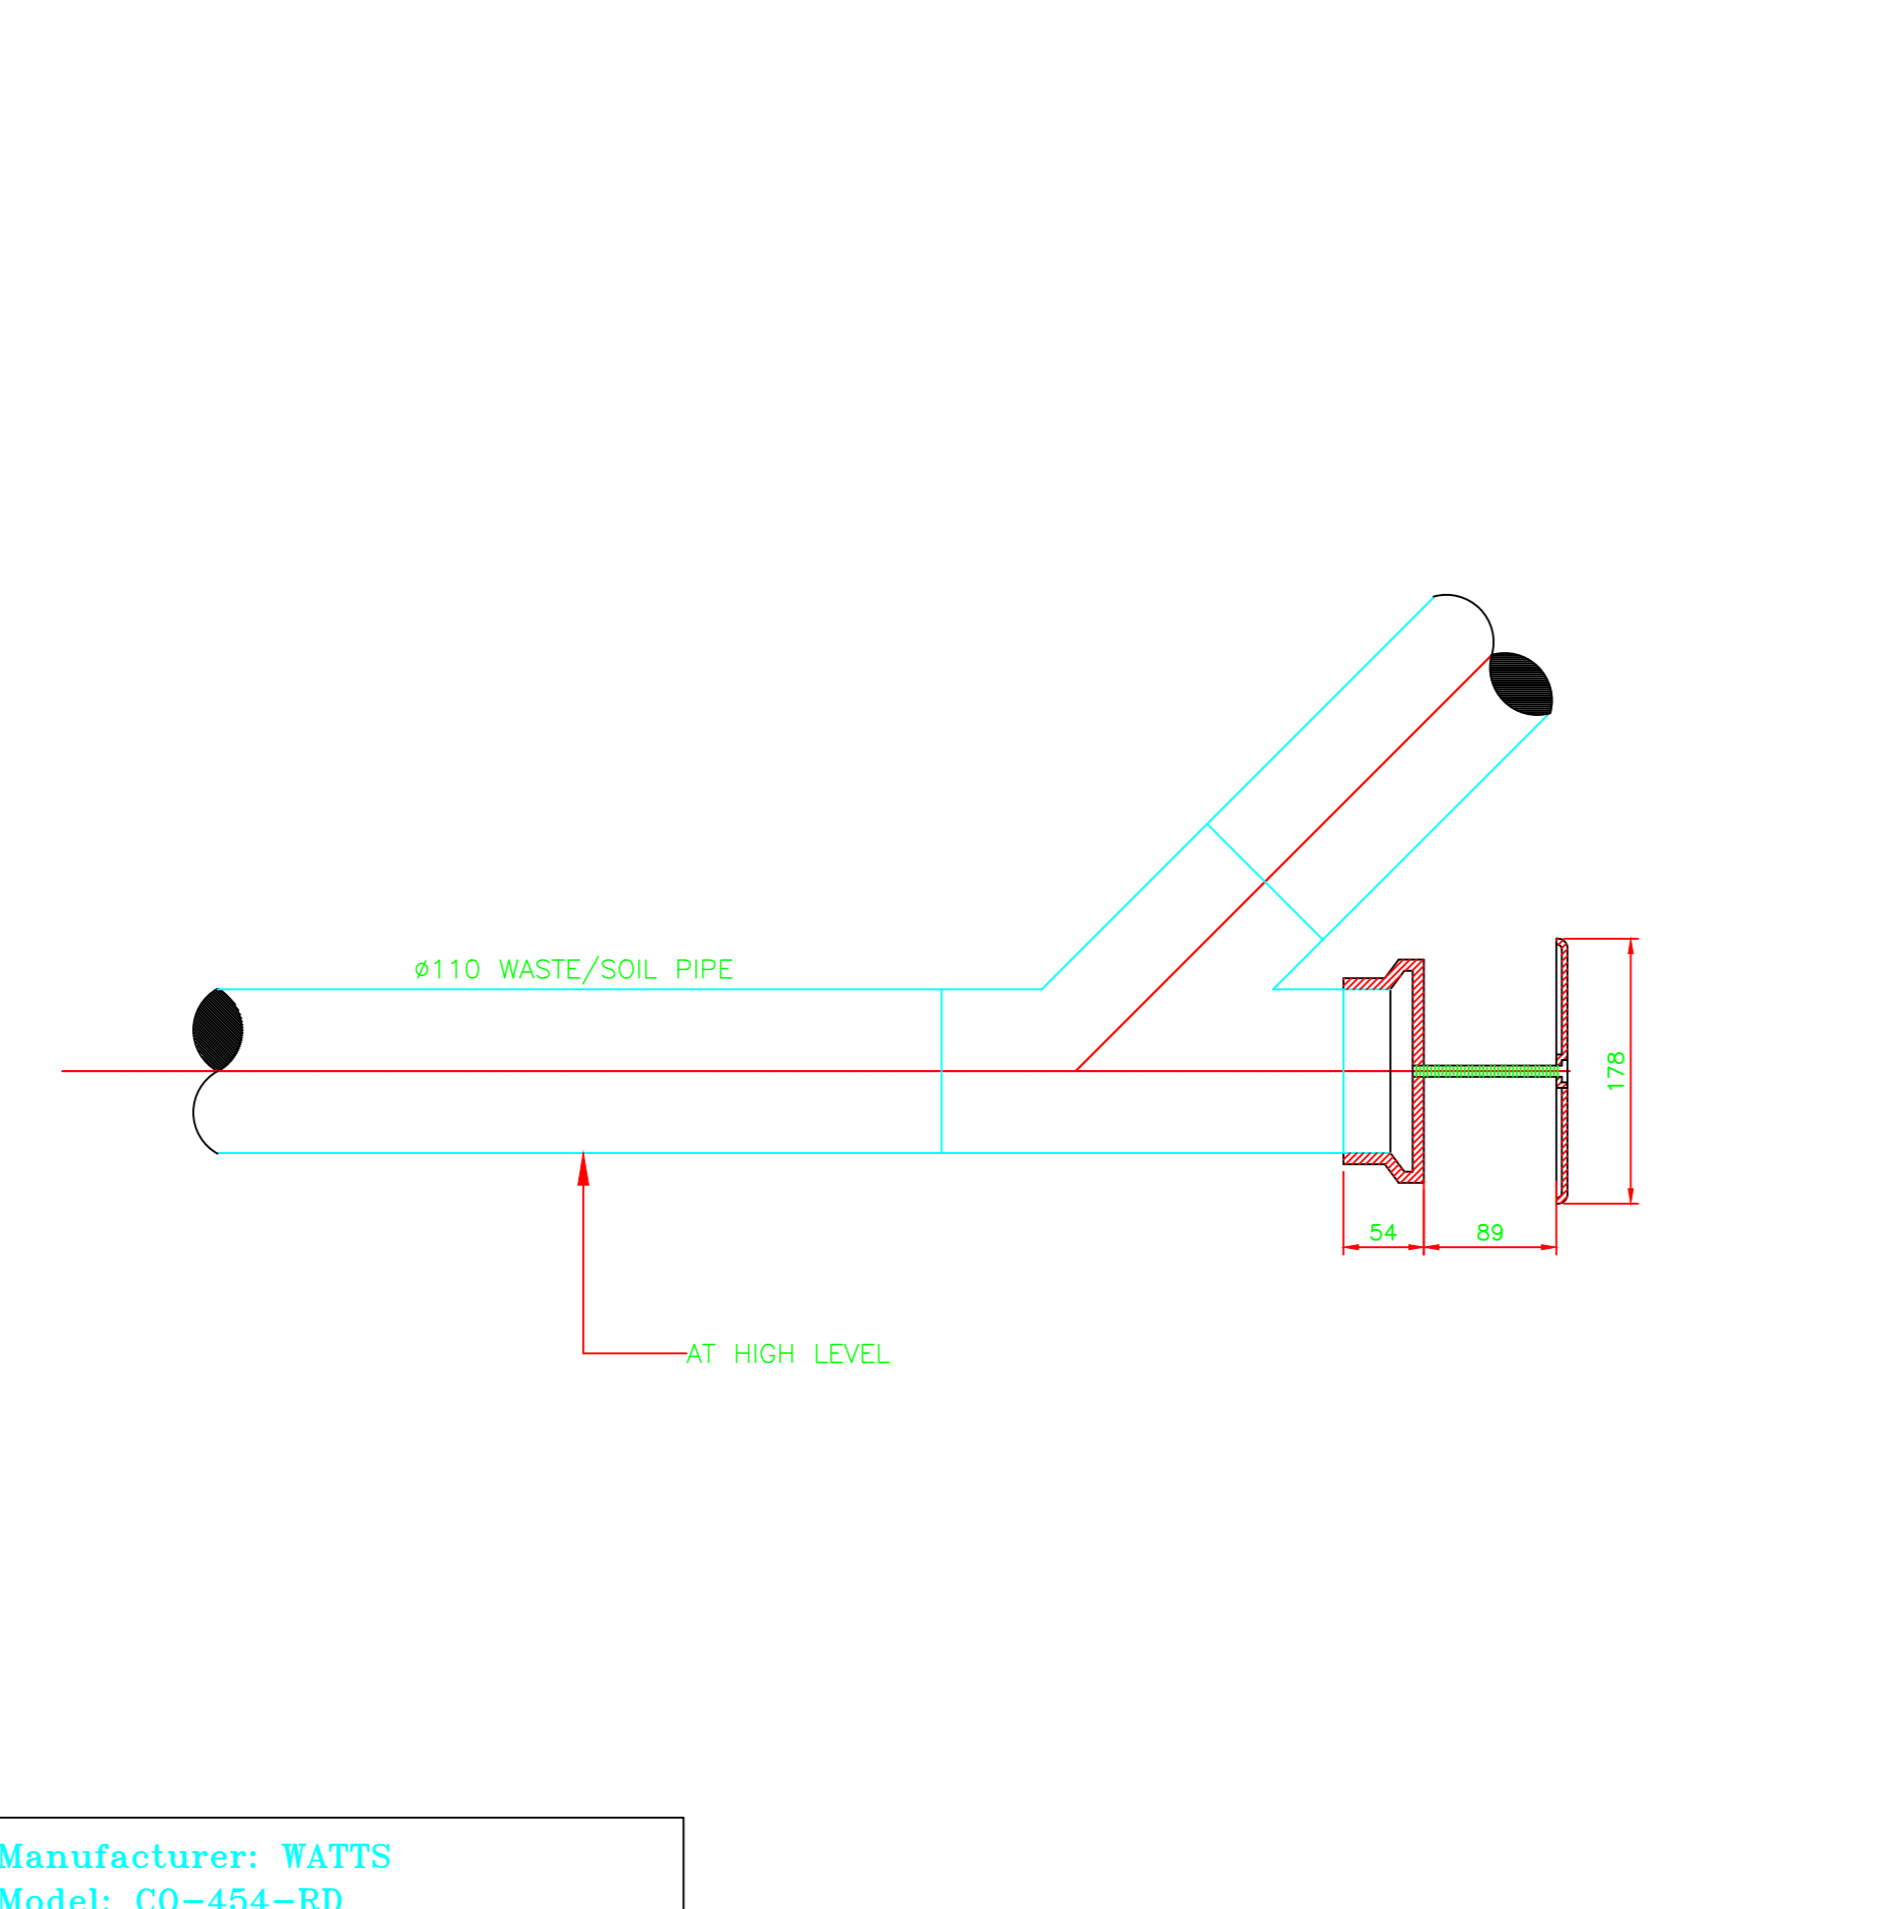


Manufacturer: WATTS
 Model: CO-454-RD
 SUBM NO.: C41/PL-15430.07 REV 0

P7 - RODDING EYE (H/L CLEAN-OUT)

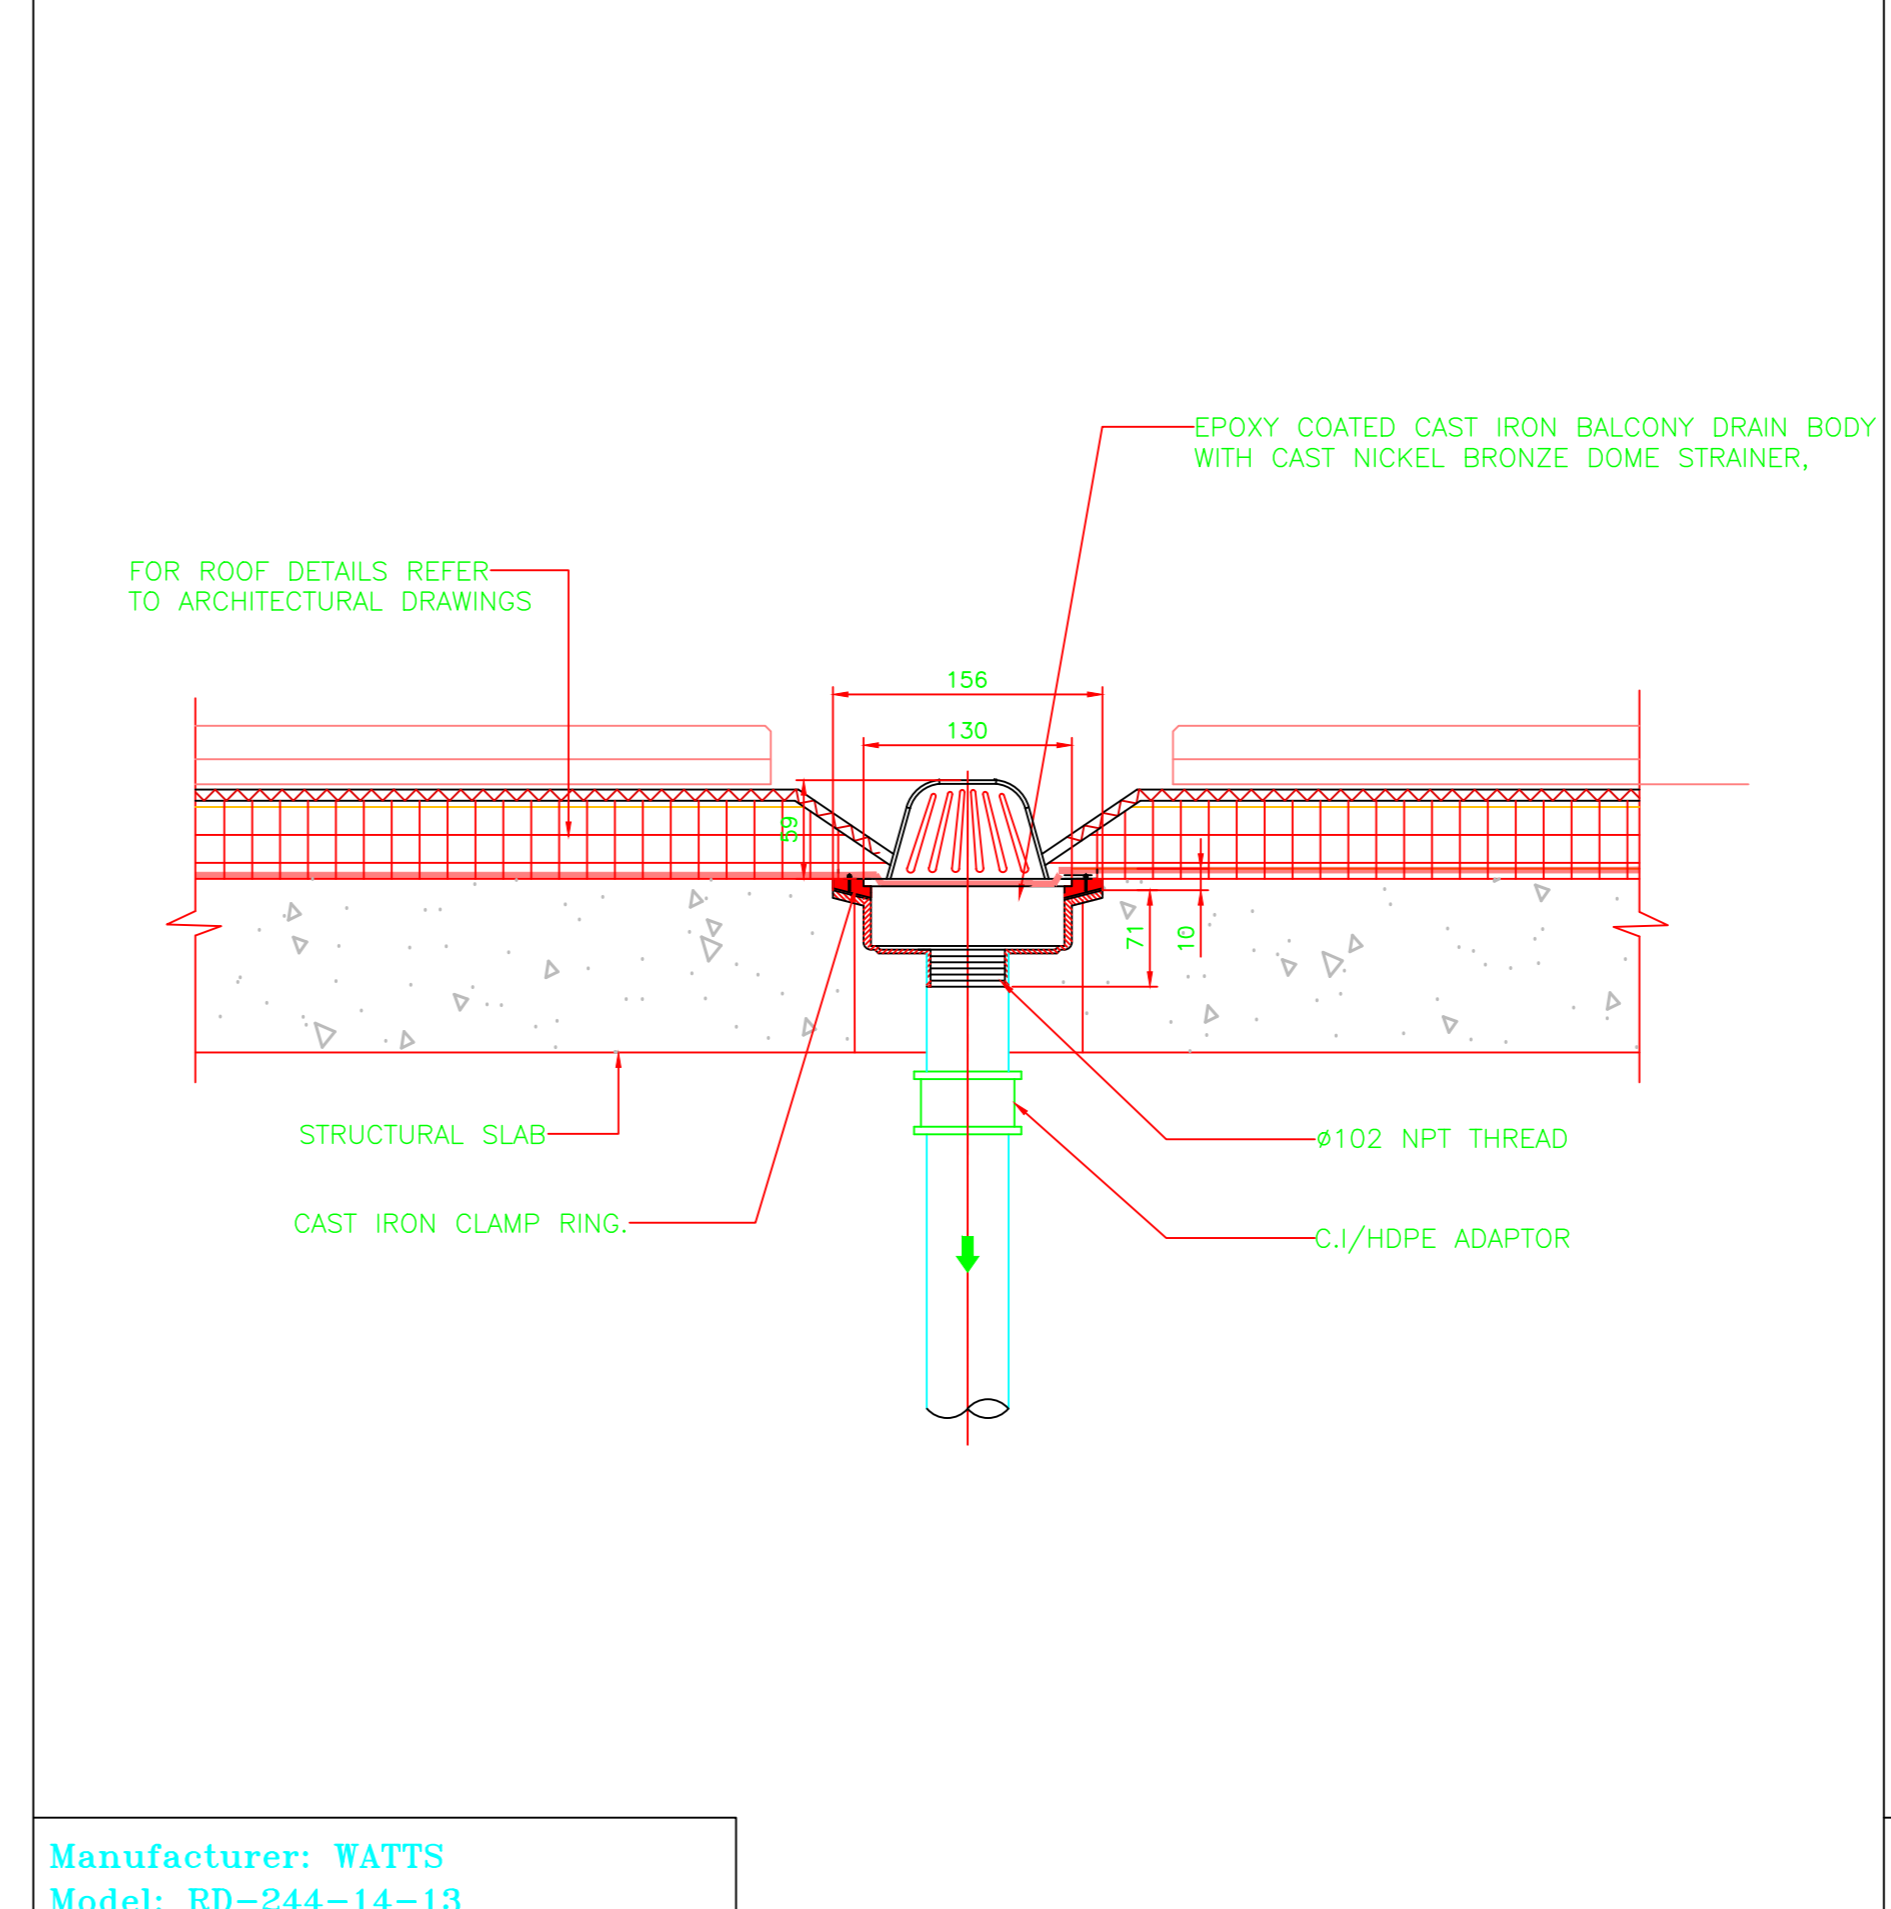


Manufacturer: WATTS
 Model: RD-244-14-13
 SUBM NO.: C41/PL-15430.08 REV 0

P8 - BALCONY DRAIN

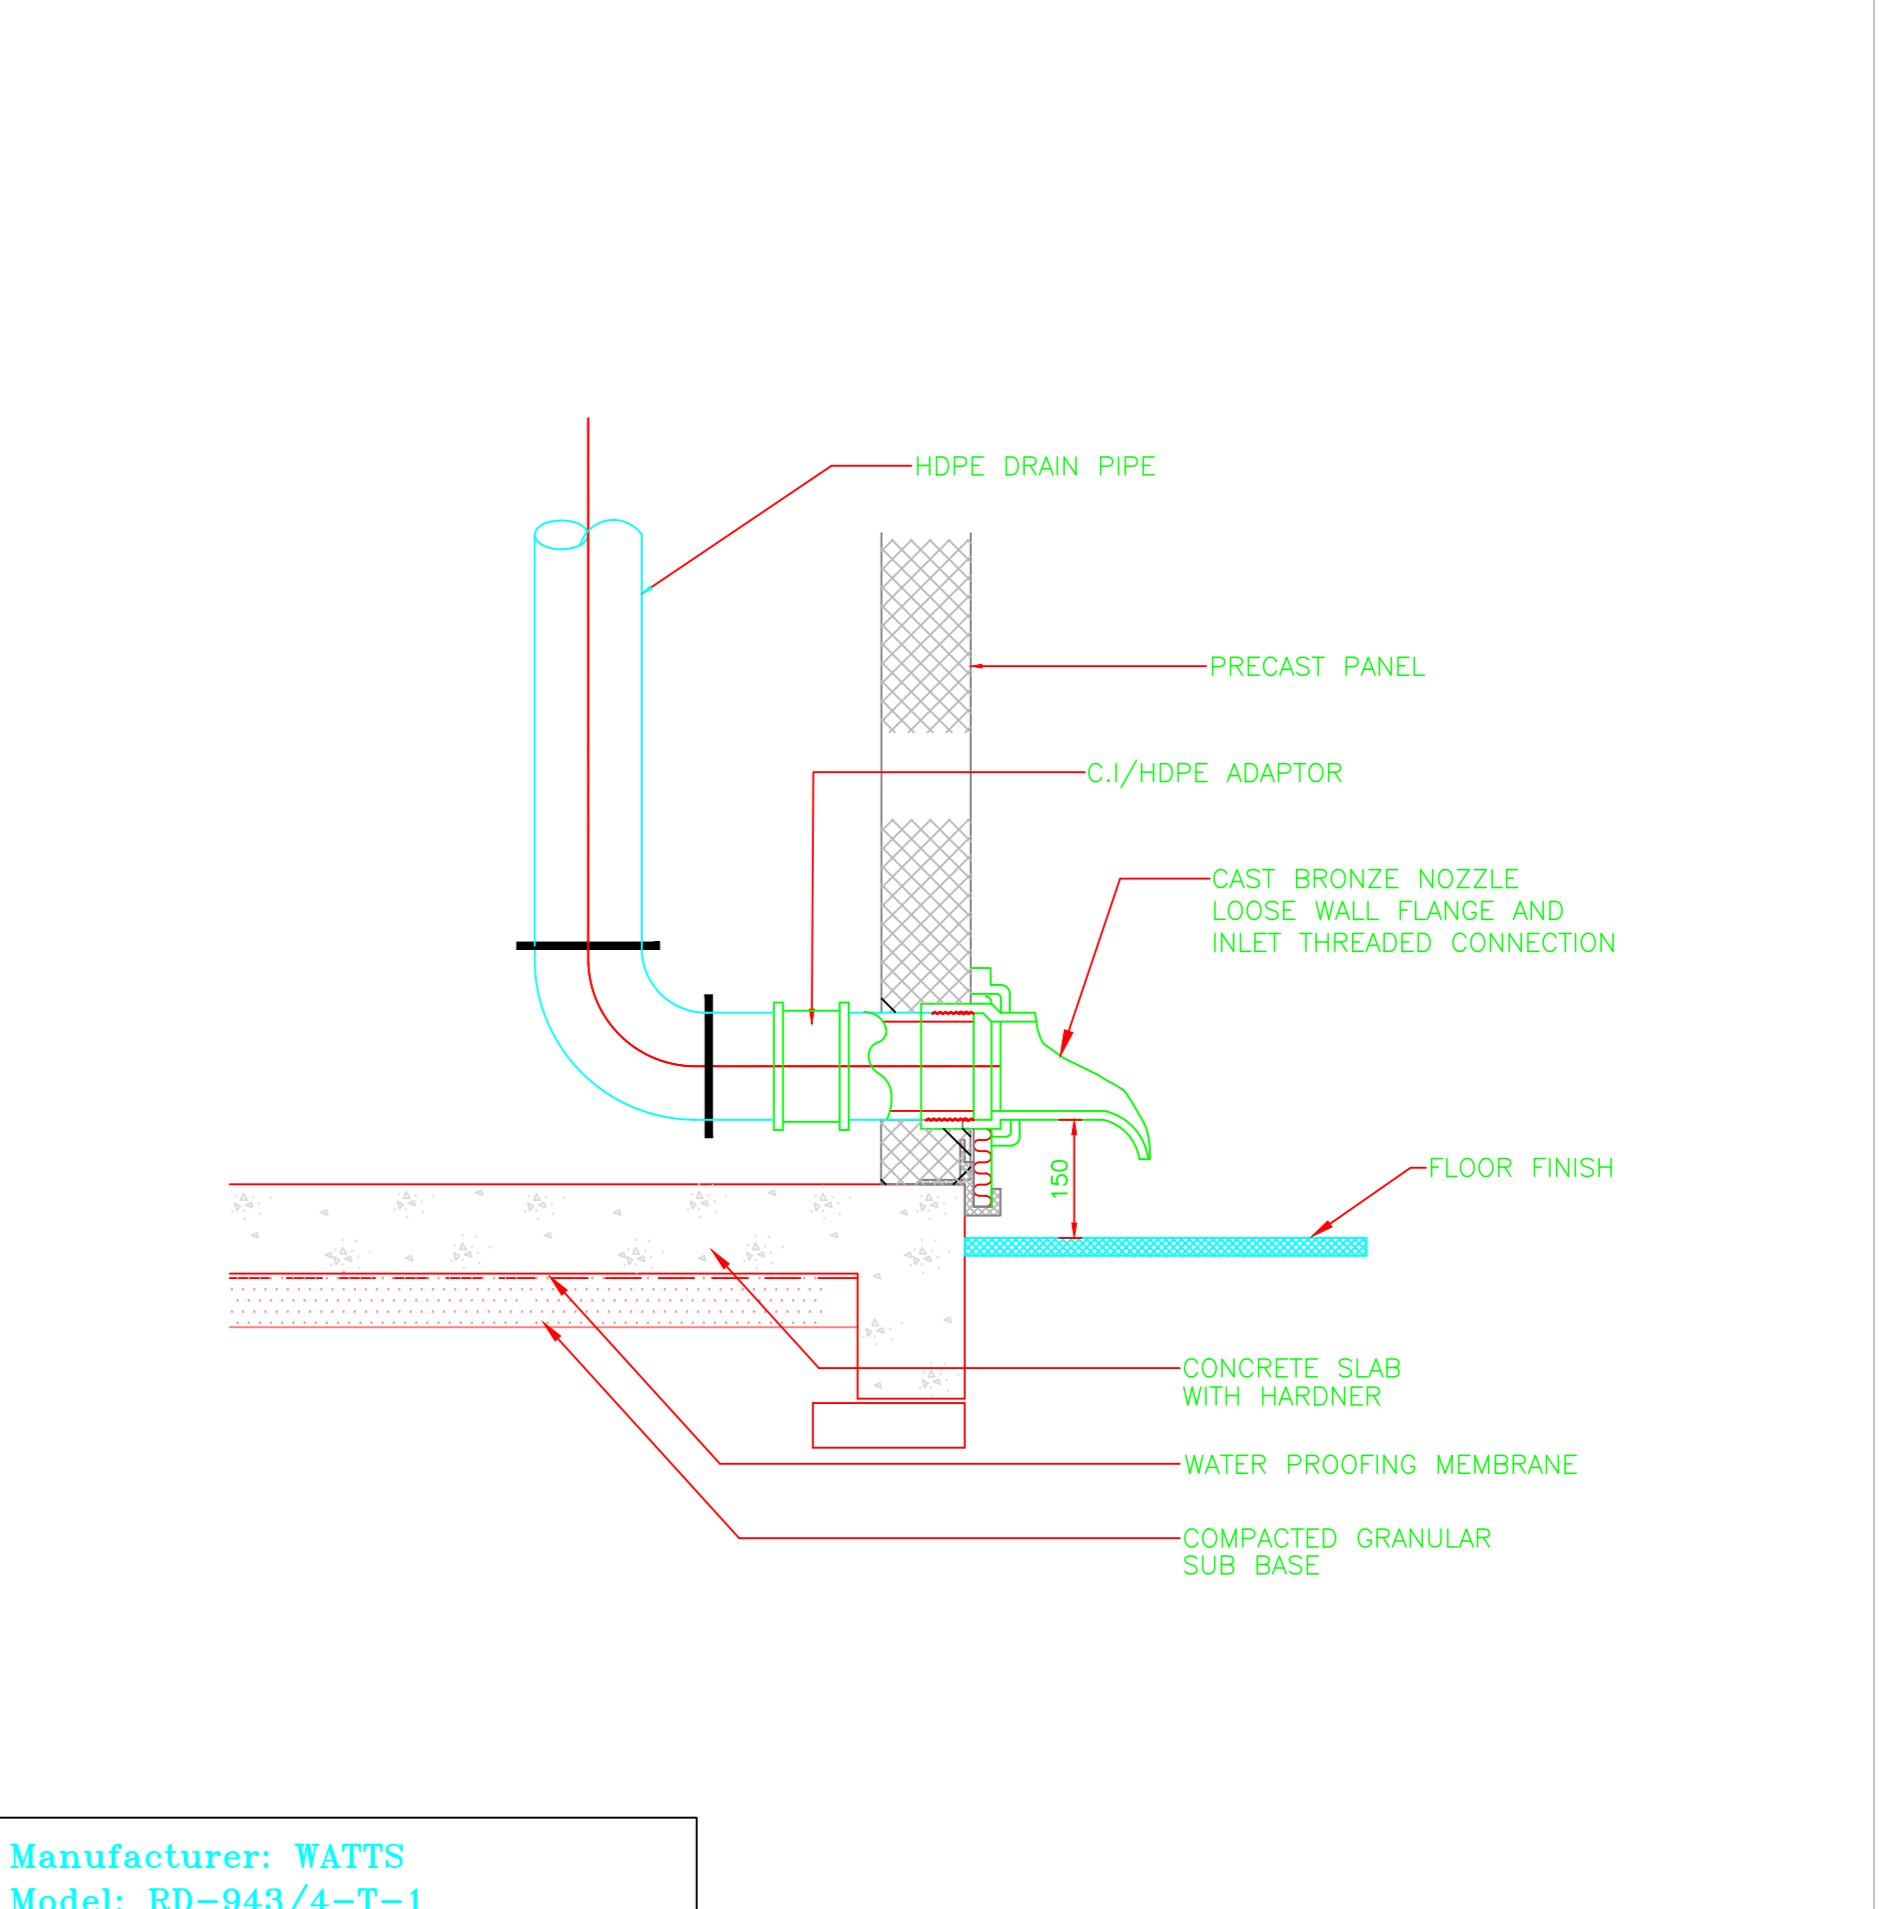


Manufacturer: WATTS
 Model: RD-943/4-T-1
 SUBM NO.: C41/PL-15430.09 REV 0


P9 - RAIN WATER SHOE

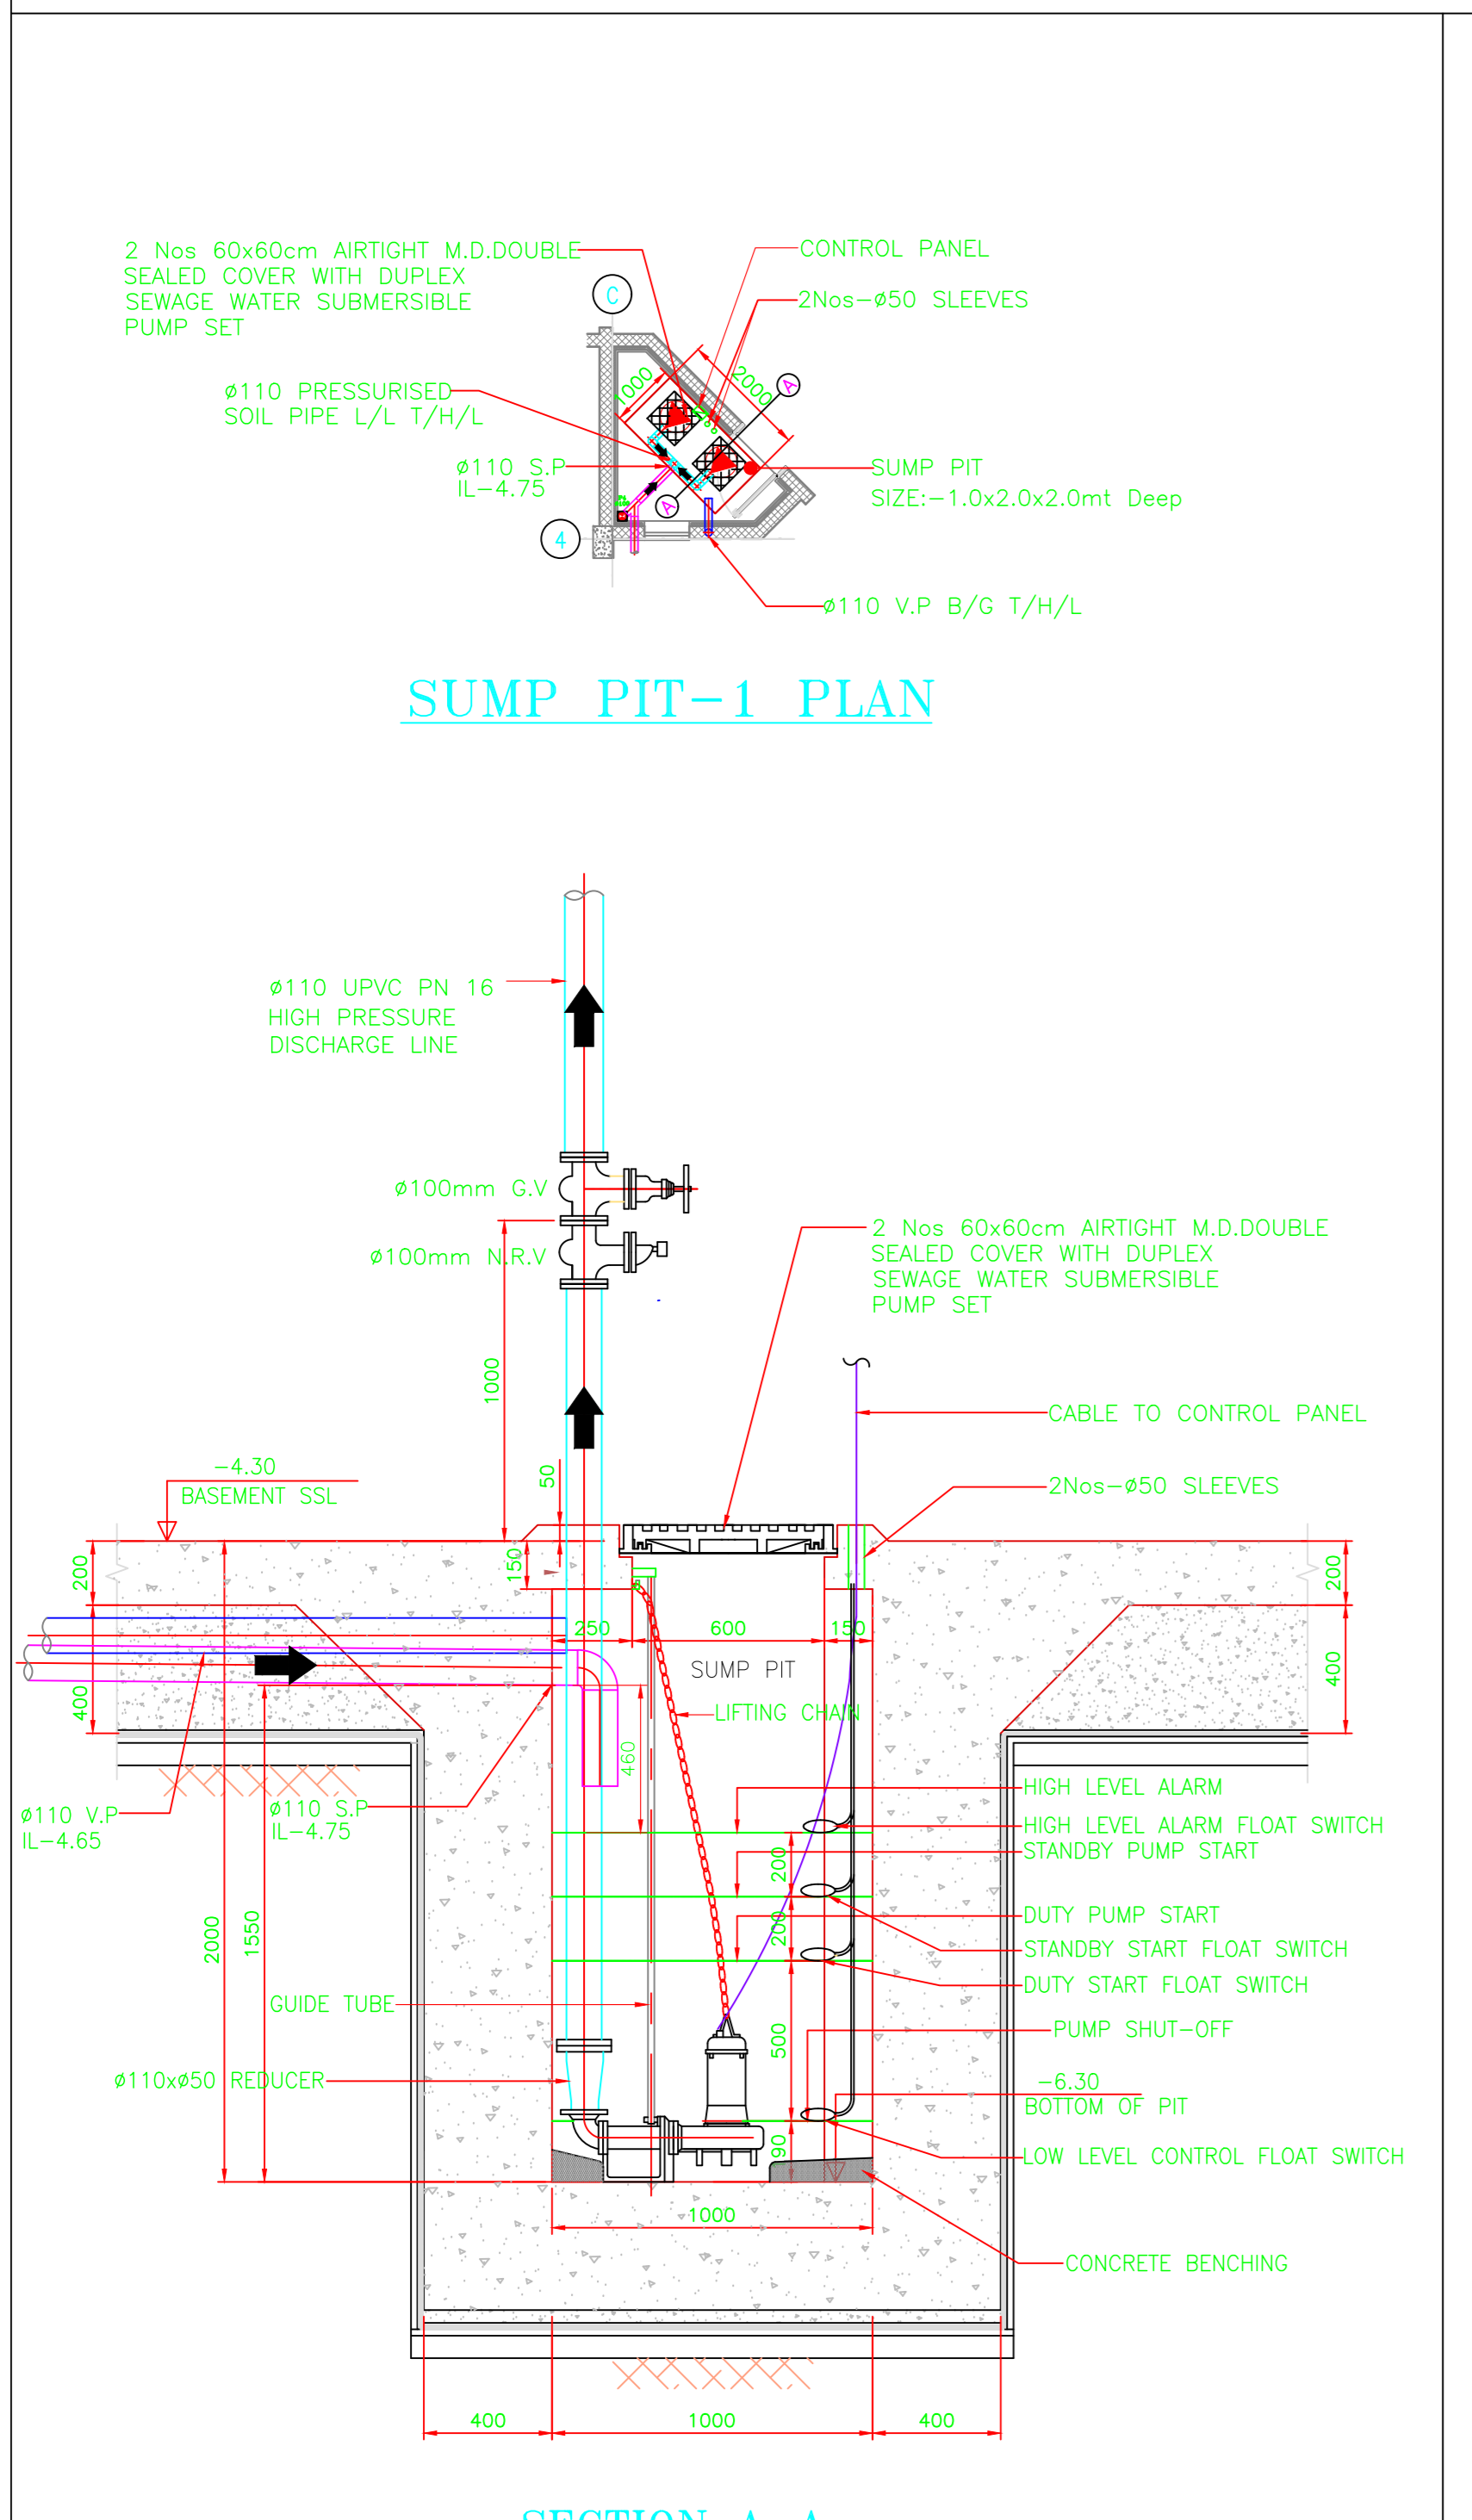


SECTION A-A

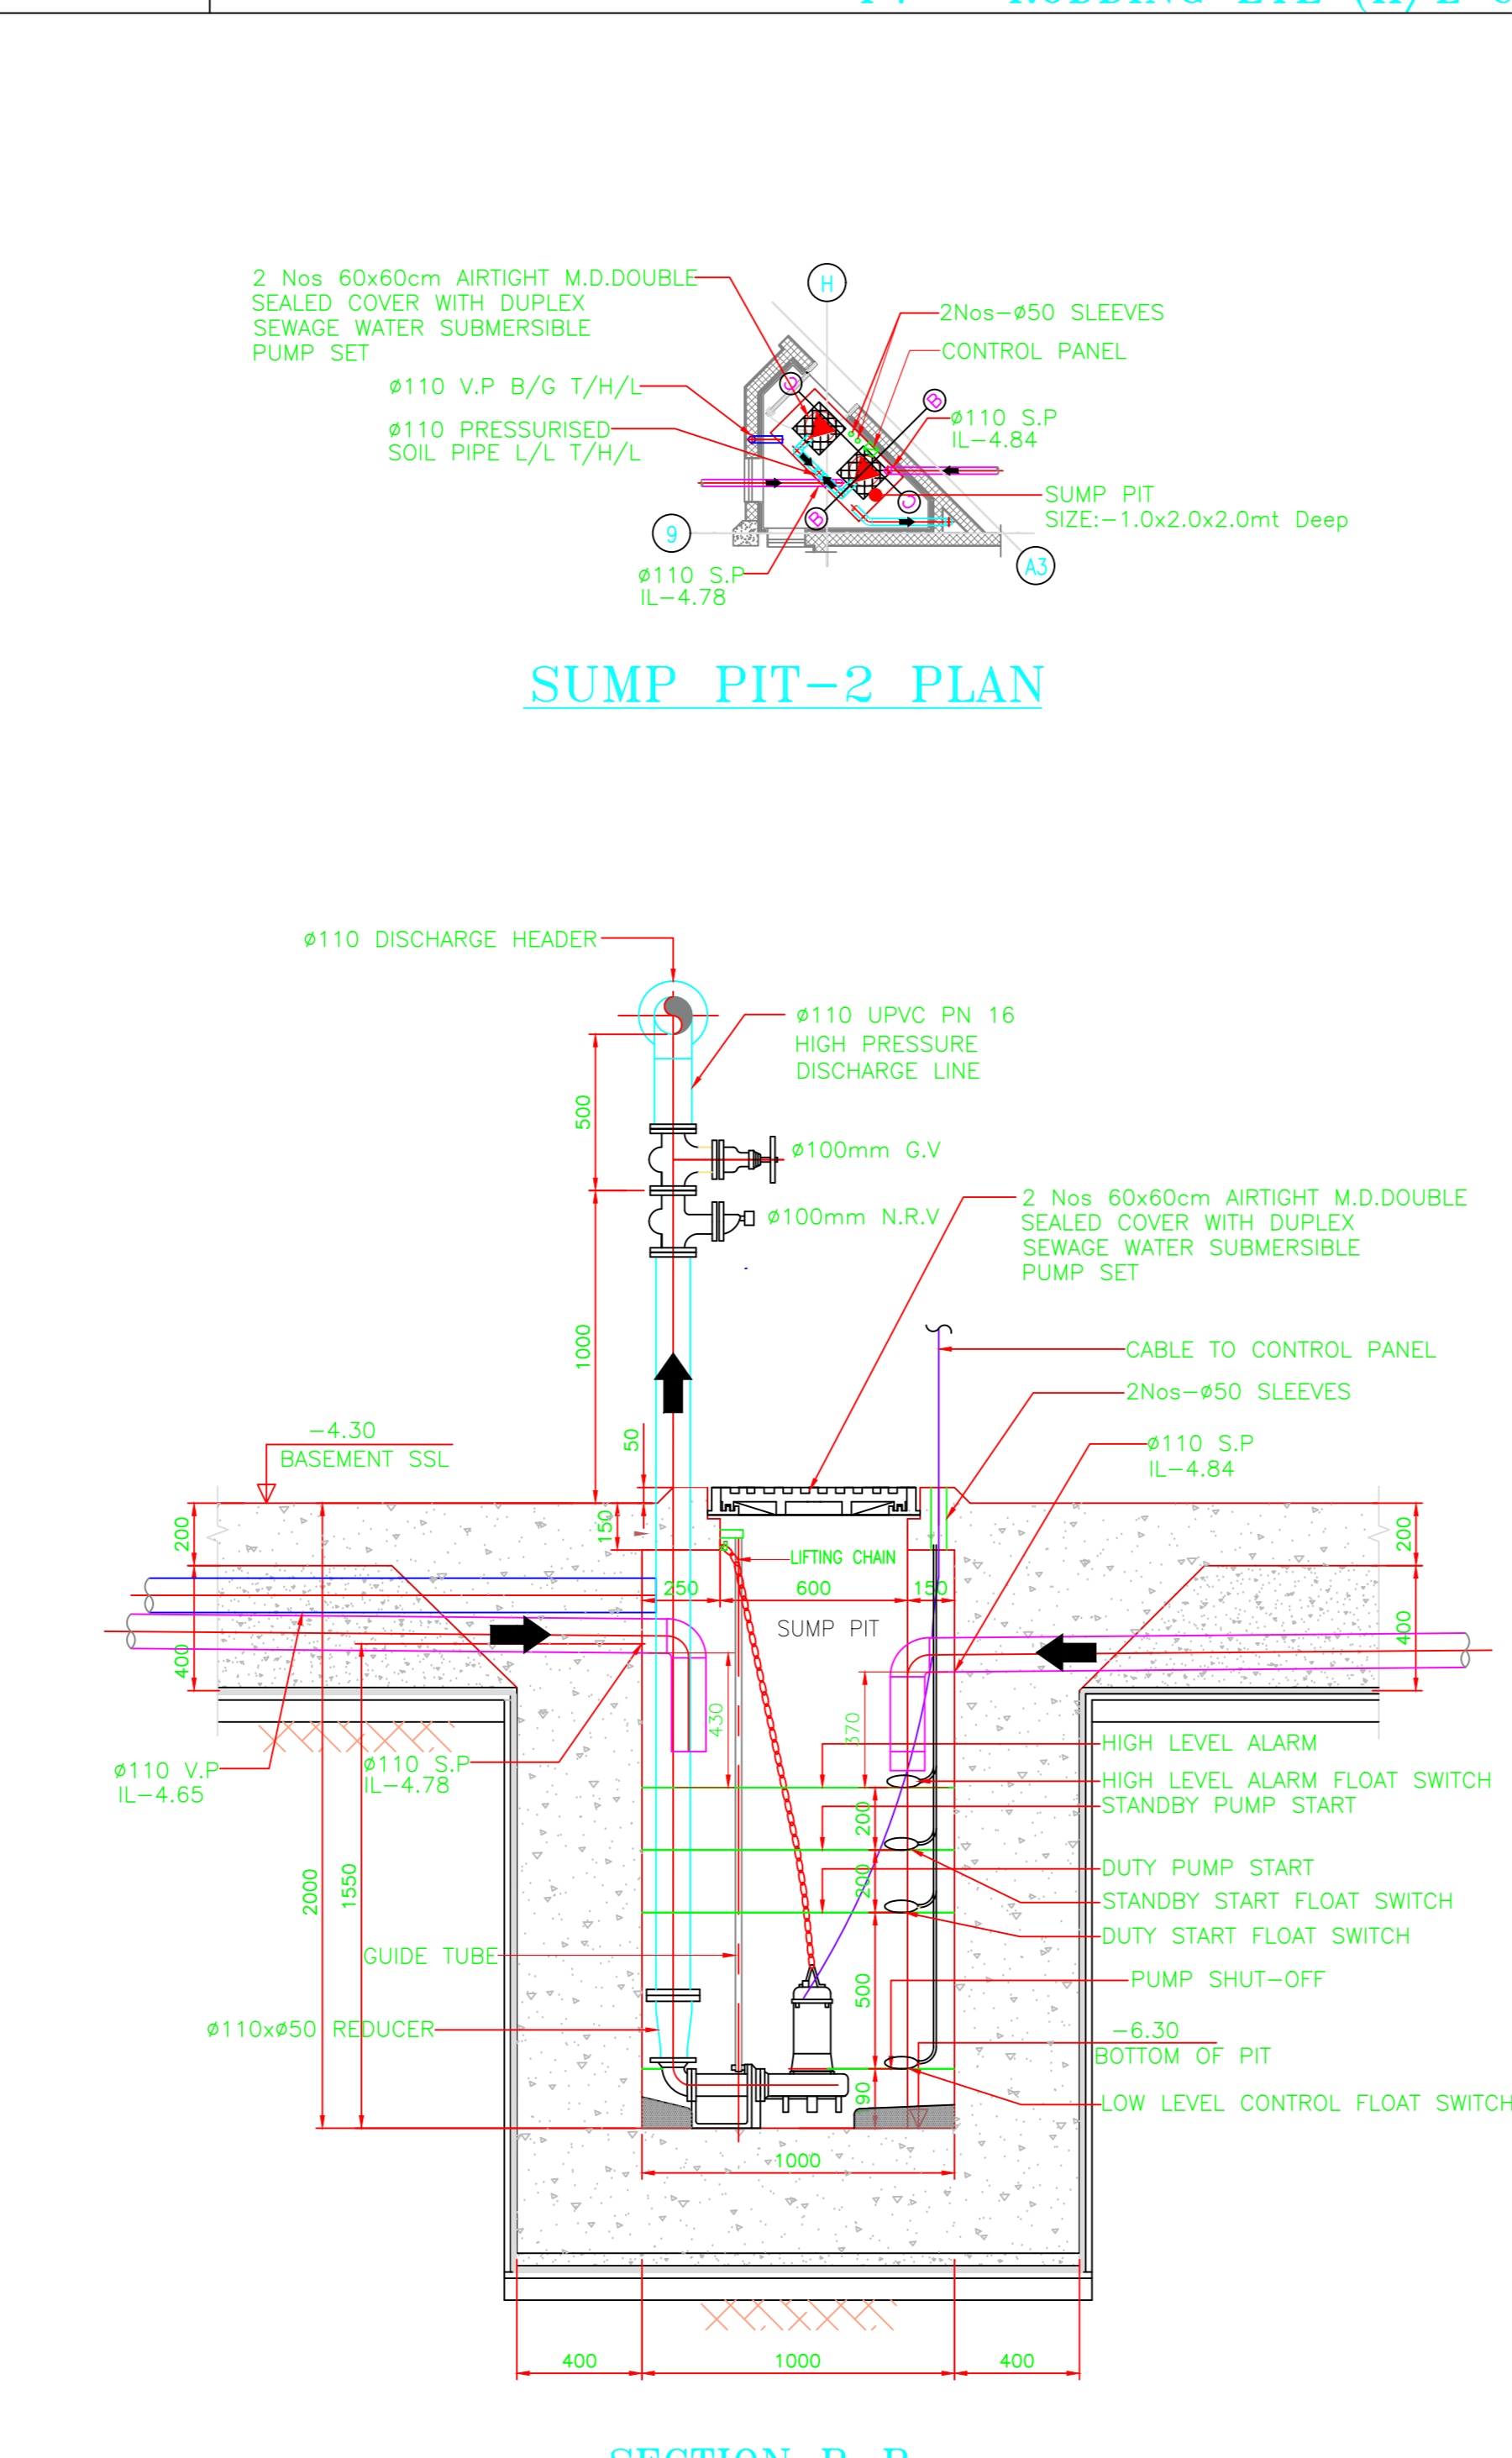

SECTION B-B

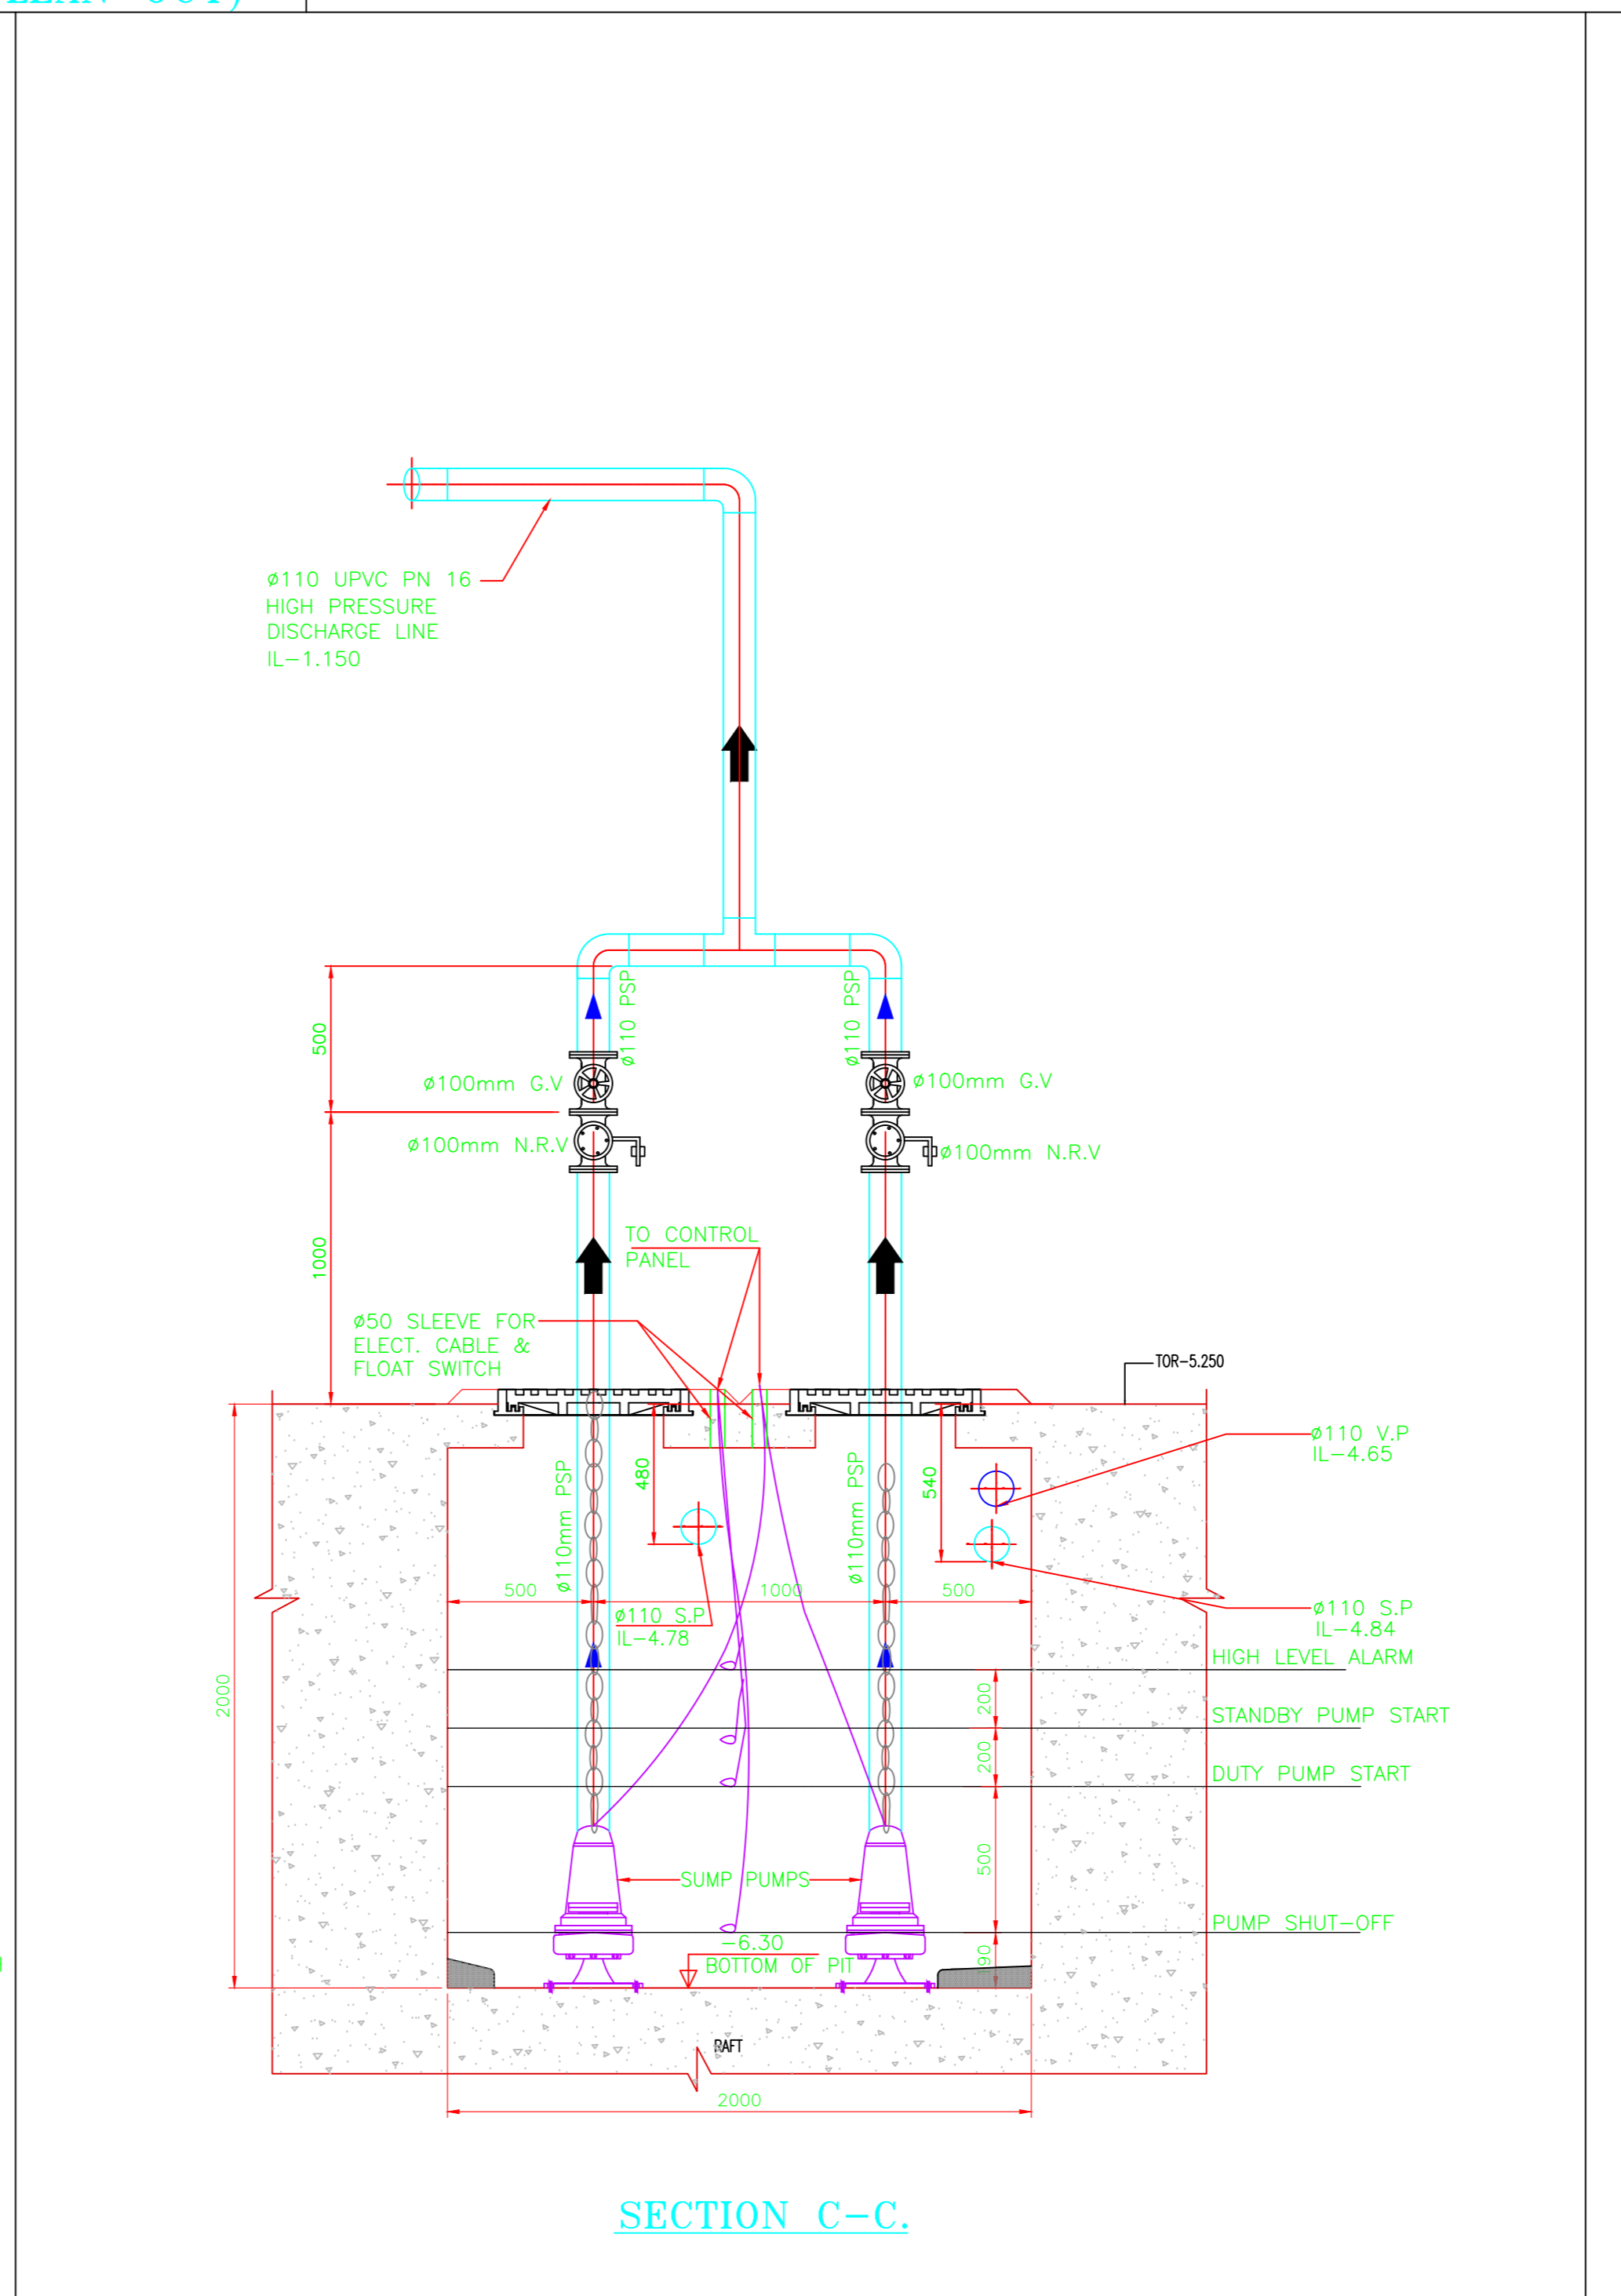

SECTION C-C

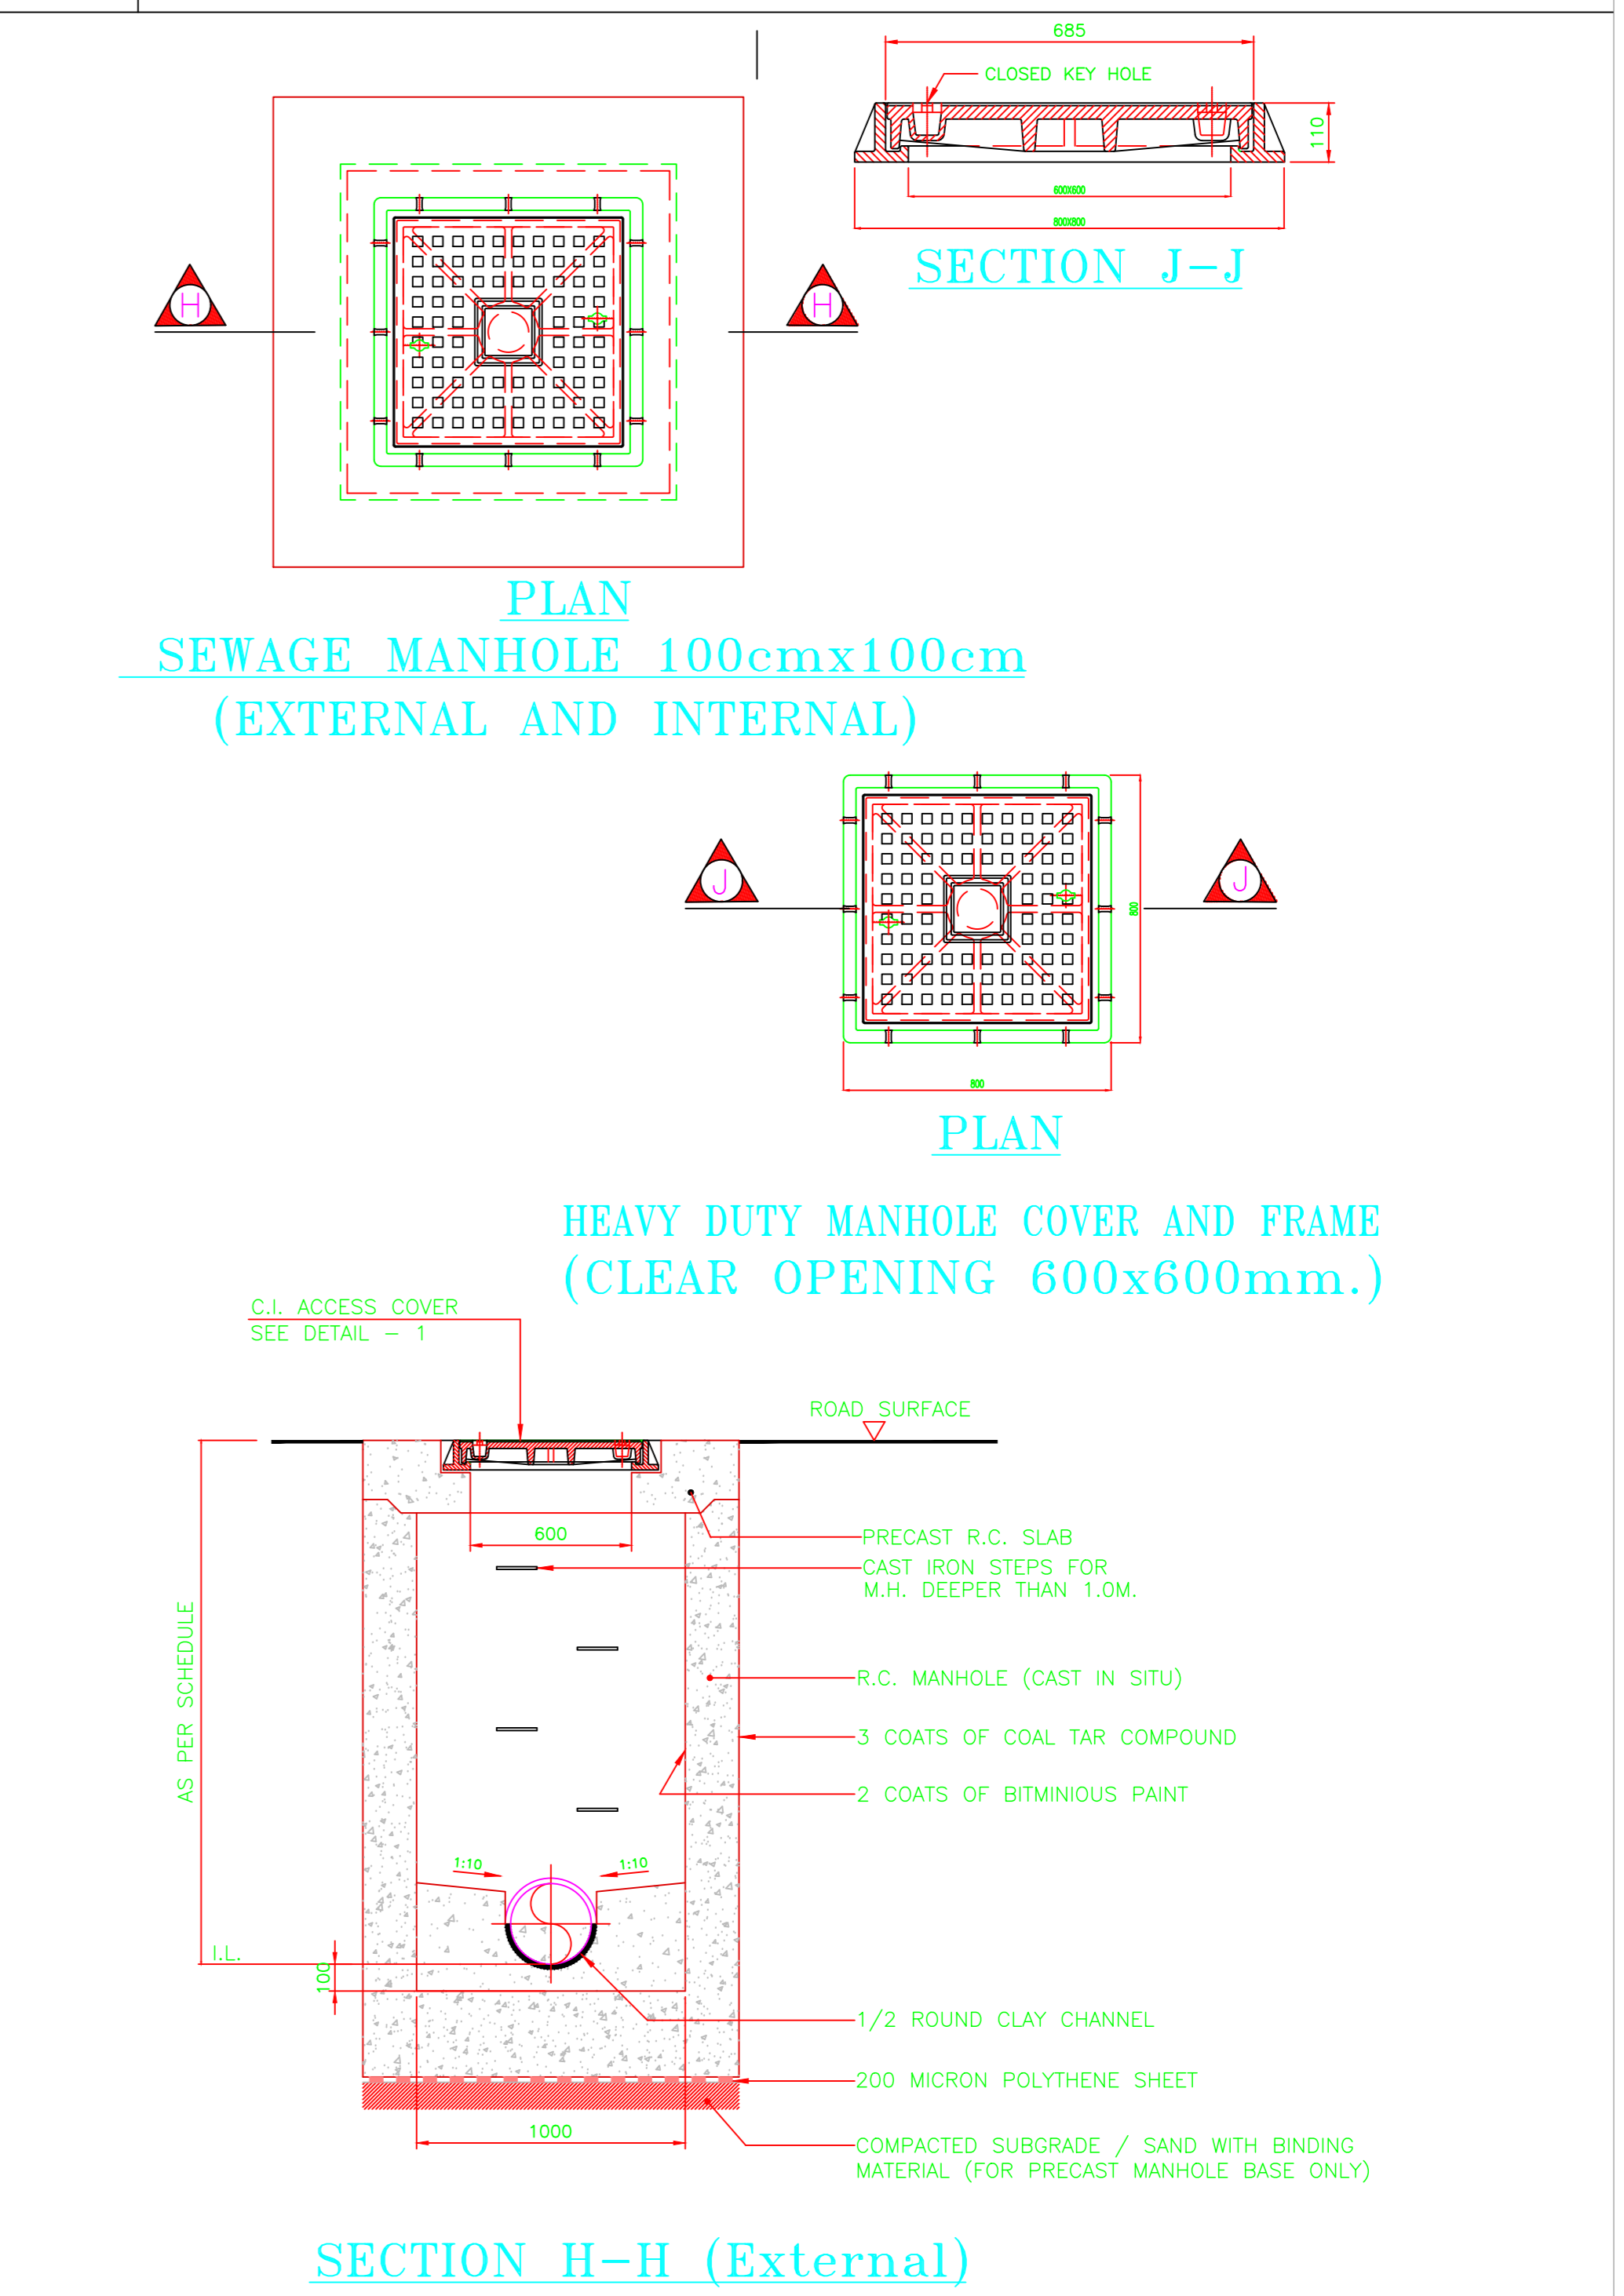

SECTION H-H (External)