



#10 SUPPLY MAIN PIPE 1.5"
#10 DR. WASTEWATER PIPE 1.5"

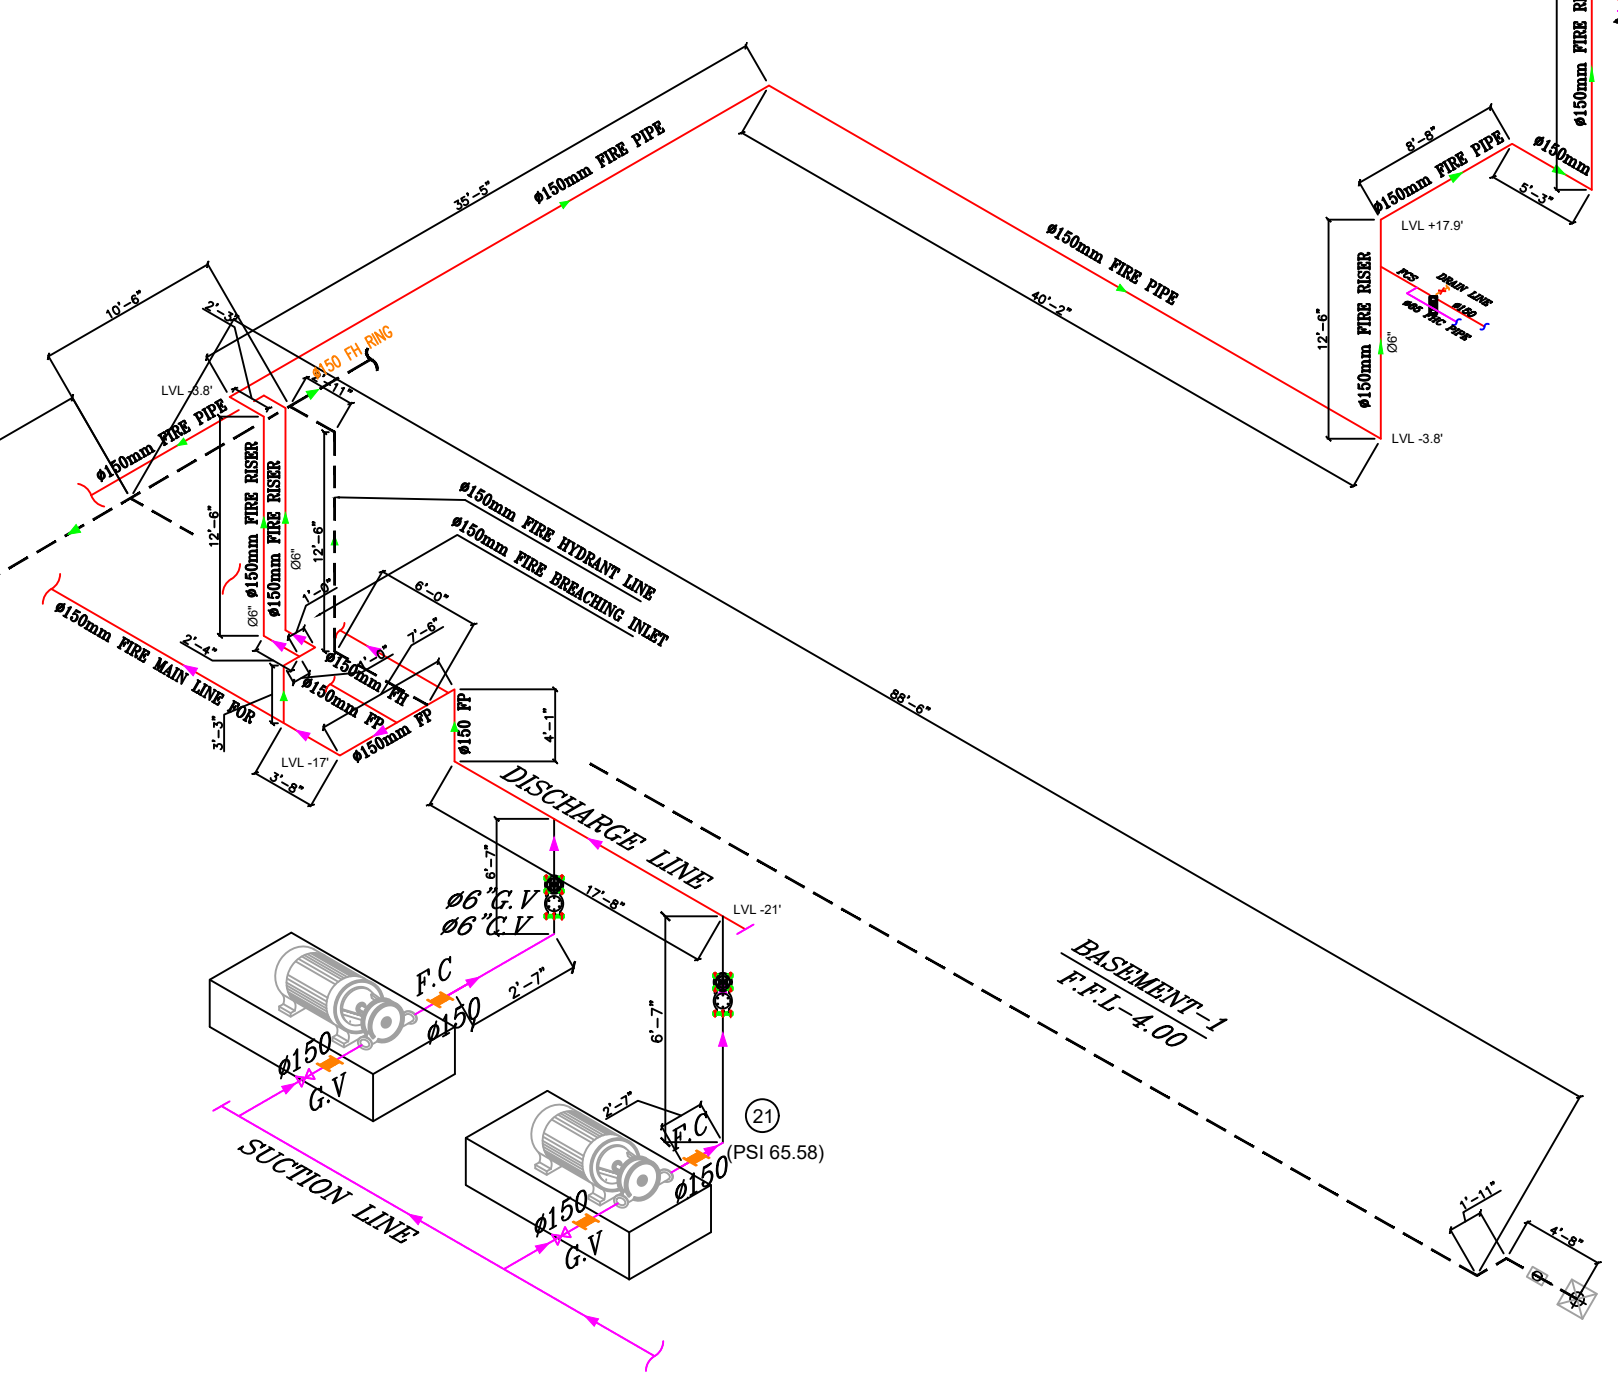

BASMENT-2
F.F.I. = 7.50'

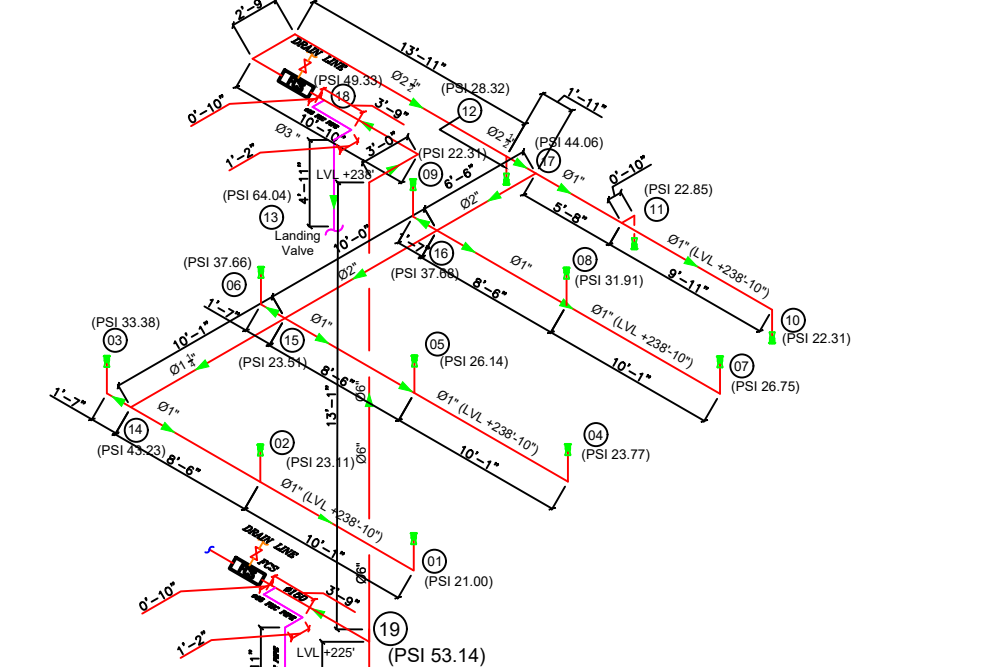


















