



Stack A

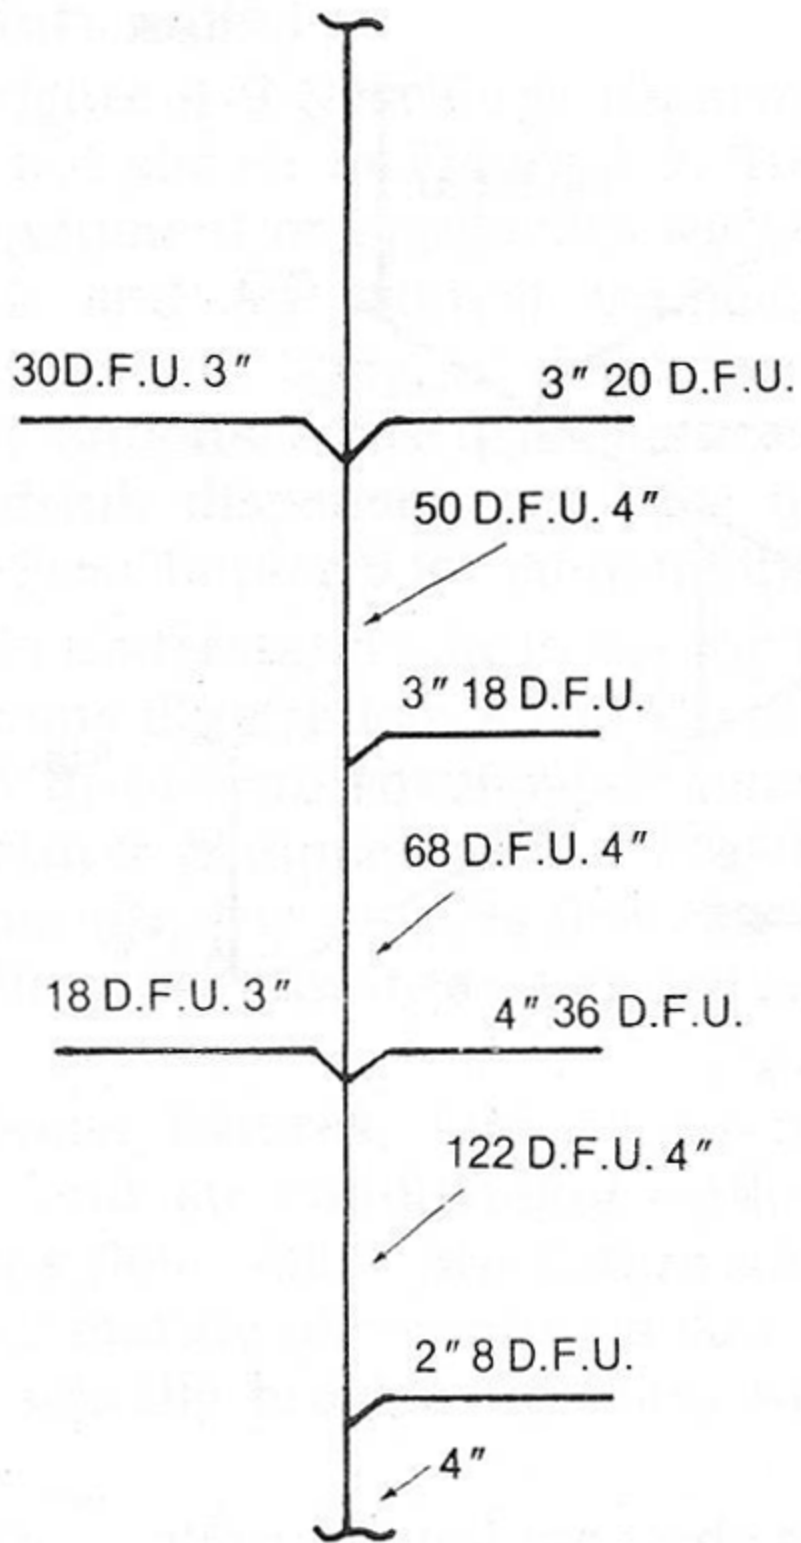


Total 130 D.F.U. 4" stack

Stack B

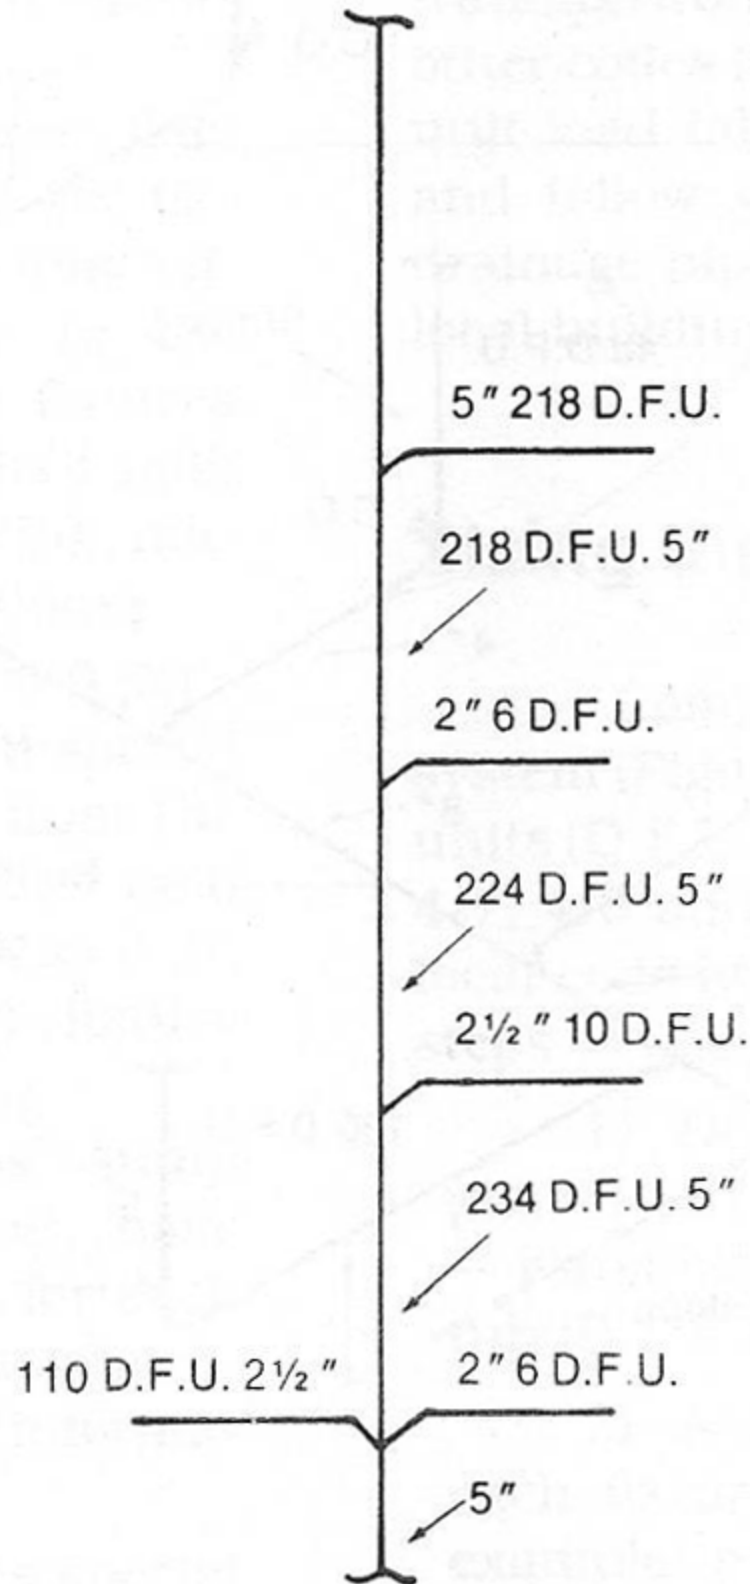

Total 350 D.F.U. 5" stack

Stack C

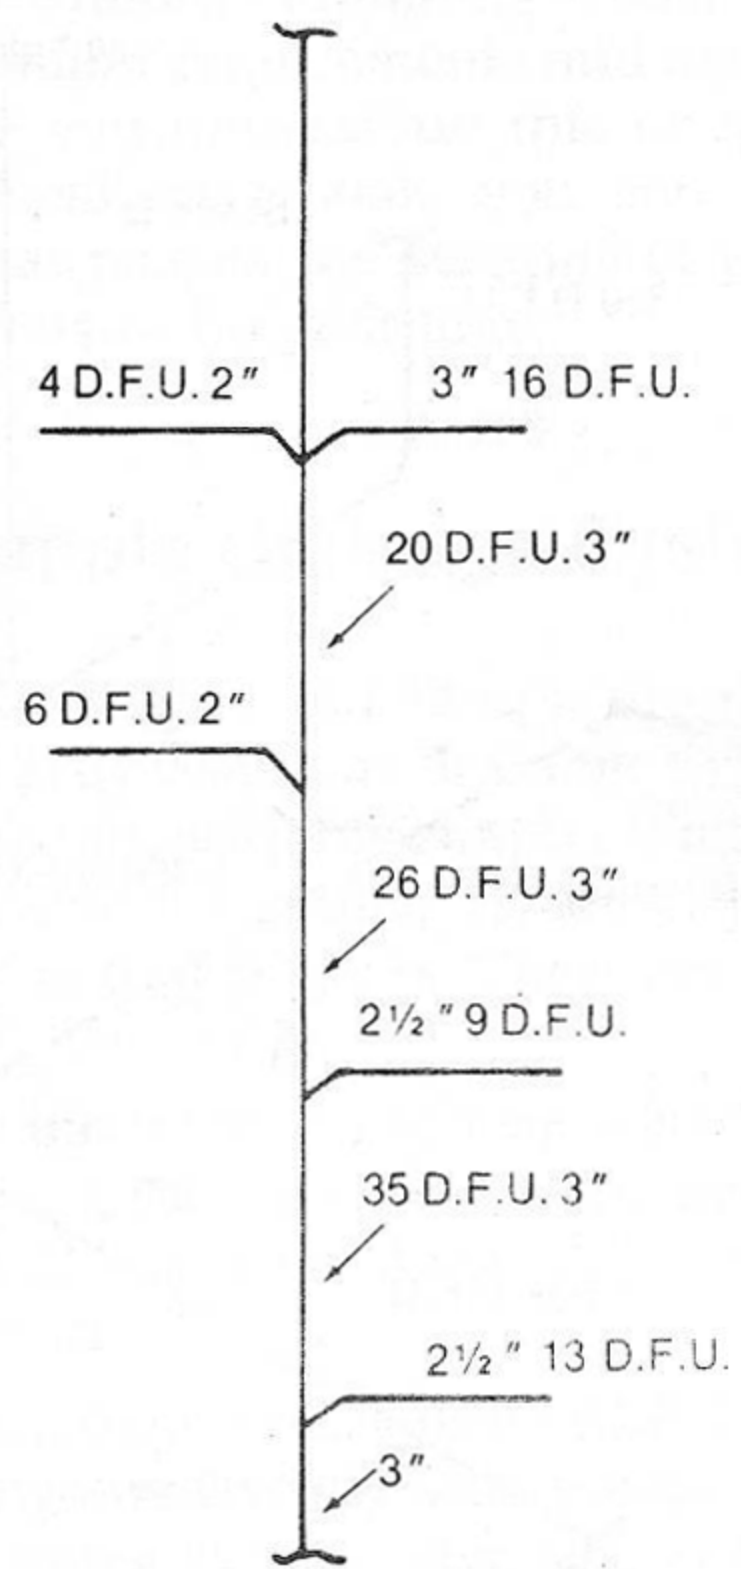

Total 48 D.F.U. 3" stack

Figure 4-14 Sizing vertical stacks